


LOCATION PLAN
(UNDER REVIEW)

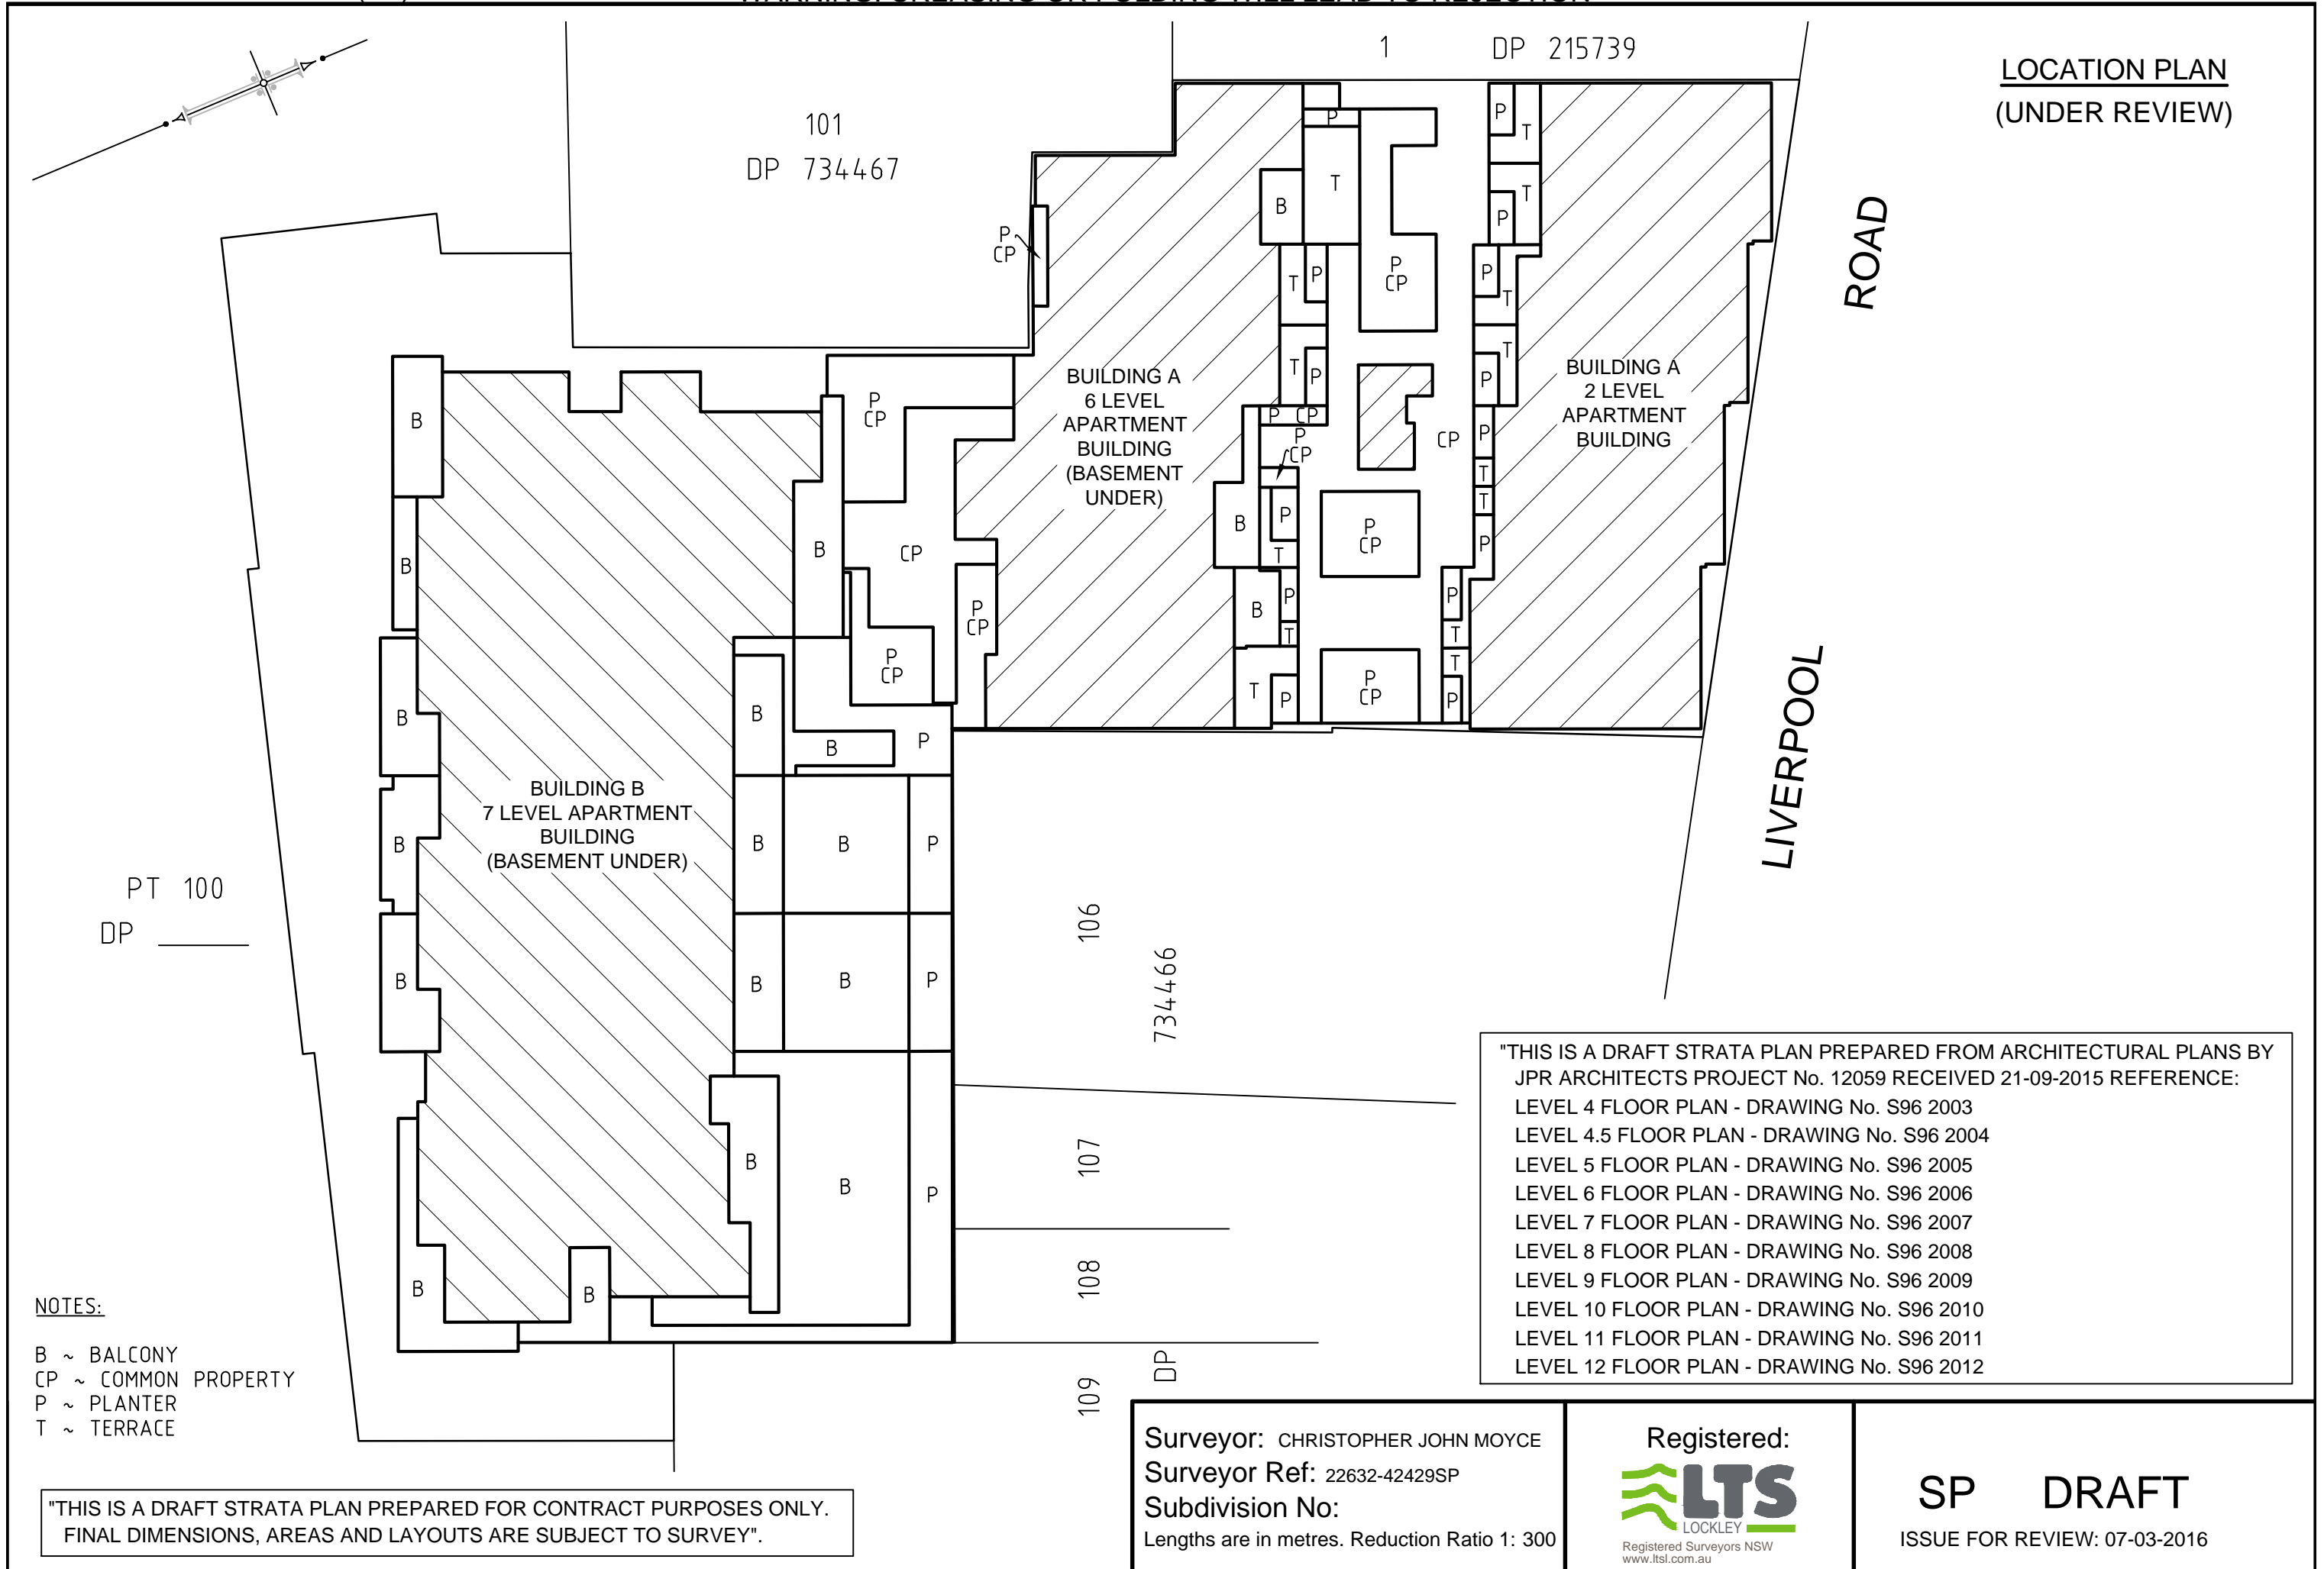

PT 100
DP _____

NOTES:

- B ~ BALCONY
- CP ~ COMMON PROPERTY
- P ~ PLANTER
- T ~ TERRACE

"THIS IS A DRAFT STRATA PLAN PREPARED FOR CONTRACT PURPOSES ONLY.
FINAL DIMENSIONS, AREAS AND LAYOUTS ARE SUBJECT TO SURVEY".

"THIS IS A DRAFT STRATA PLAN PREPARED FROM ARCHITECTURAL PLANS BY JPR ARCHITECTS PROJECT No. 12059 RECEIVED 21-09-2015 REFERENCE:



- LEVEL 4 FLOOR PLAN - DRAWING No. S96 2003
- LEVEL 4.5 FLOOR PLAN - DRAWING No. S96 2004
- LEVEL 5 FLOOR PLAN - DRAWING No. S96 2005
- LEVEL 6 FLOOR PLAN - DRAWING No. S96 2006
- LEVEL 7 FLOOR PLAN - DRAWING No. S96 2007
- LEVEL 8 FLOOR PLAN - DRAWING No. S96 2008
- LEVEL 9 FLOOR PLAN - DRAWING No. S96 2009
- LEVEL 10 FLOOR PLAN - DRAWING No. S96 2010
- LEVEL 11 FLOOR PLAN - DRAWING No. S96 2011
- LEVEL 12 FLOOR PLAN - DRAWING No. S96 2012

Surveyor: CHRISTOPHER JOHN MOYCE
 Surveyor Ref: 22632-42429SP
 Subdivision No:
 Lengths are in metres. Reduction Ratio 1: 300



SP DRAFT
 ISSUE FOR REVIEW: 07-03-2016

GROUND FLOOR

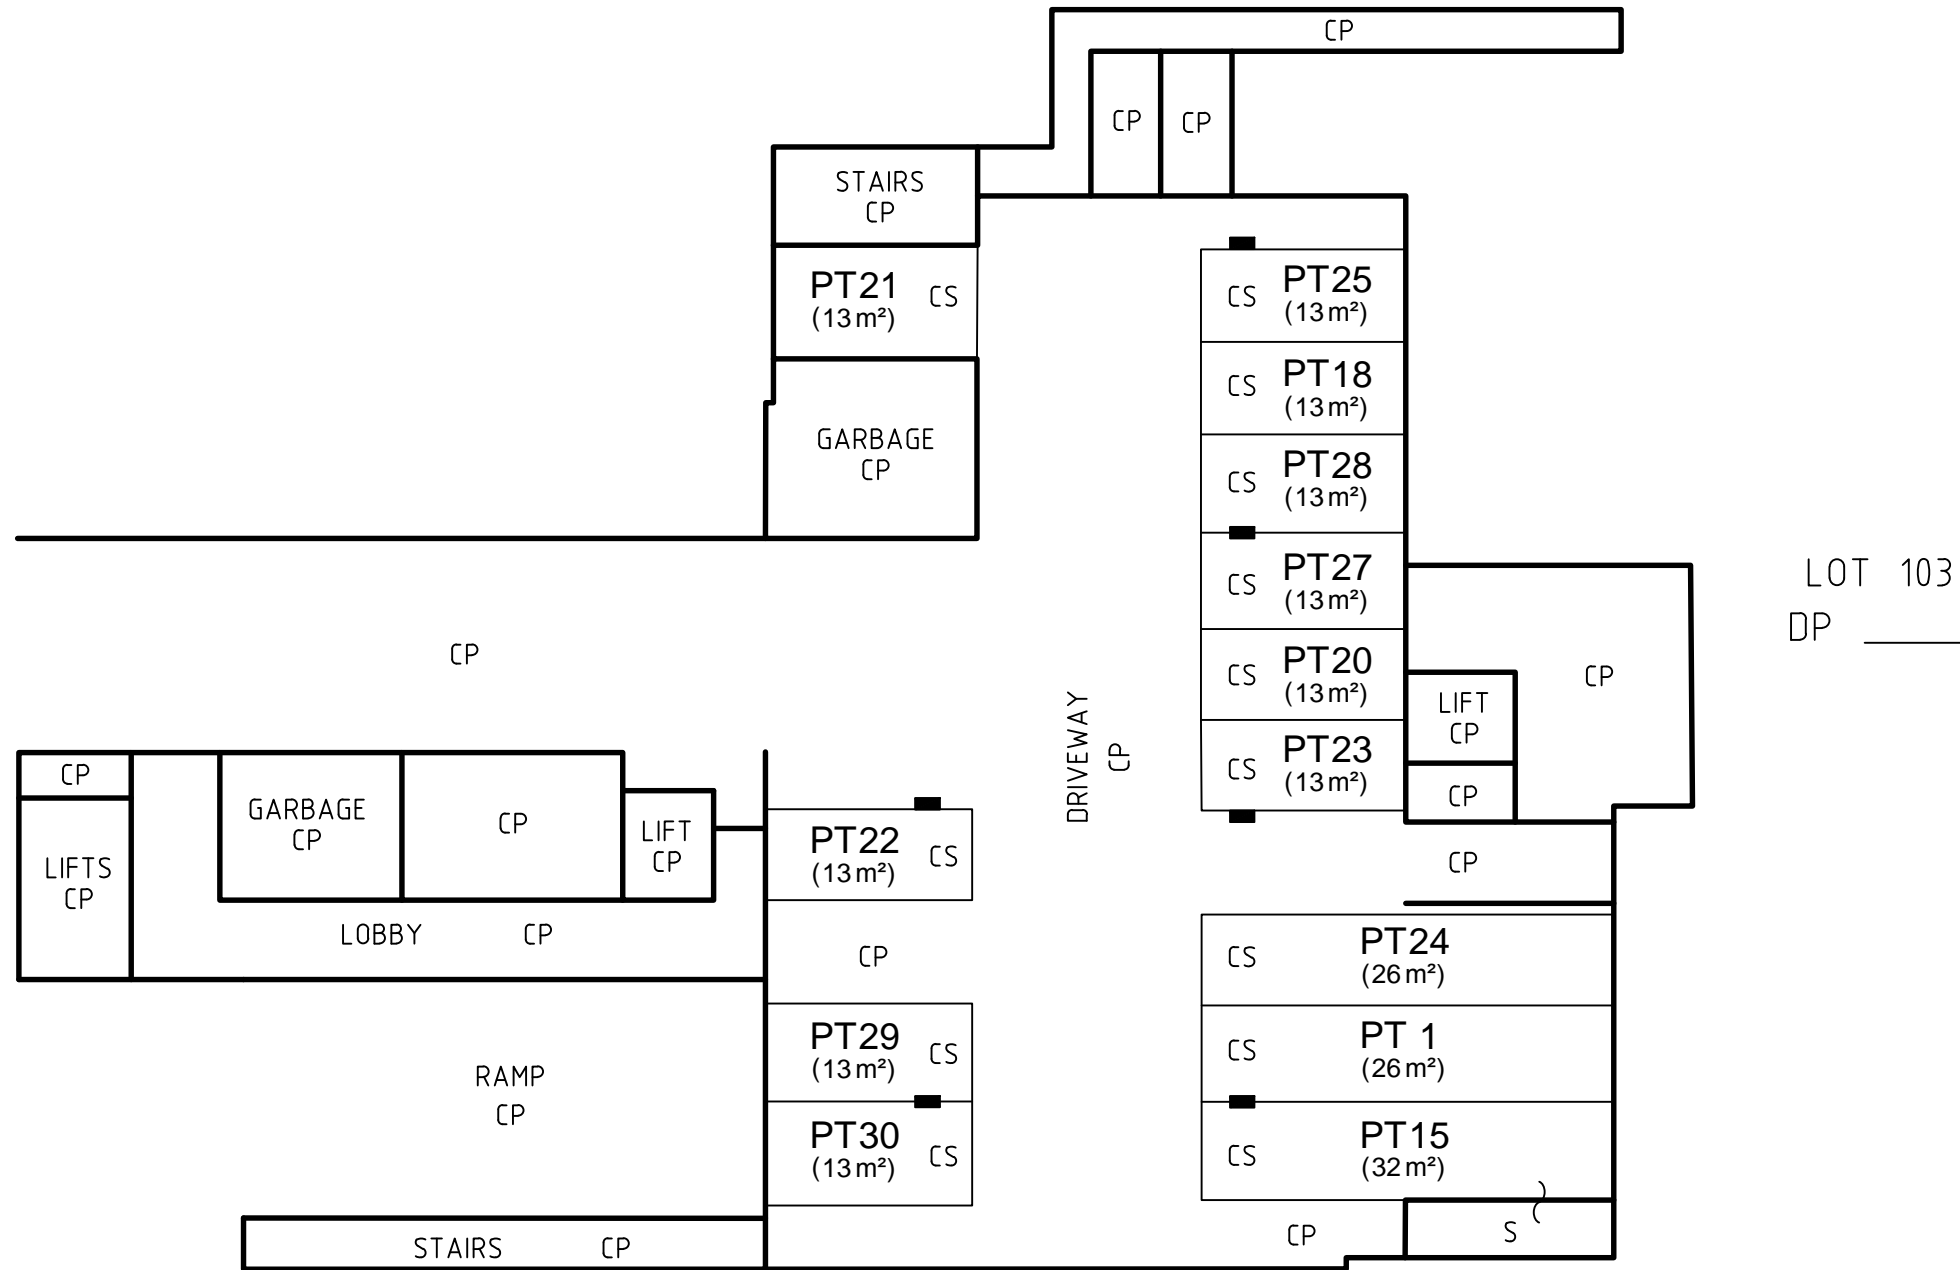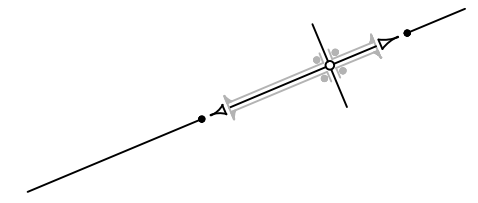

NOTES:

CP ~ COMMON PROPERTY
 CS ~ CAR SPACE
 S ~ STORE

"THIS IS A DRAFT STRATA PLAN PREPARED FOR CONTRACT PURPOSES ONLY.
 FINAL DIMENSIONS, AREAS AND LAYOUTS ARE SUBJECT TO SURVEY".



Surveyor: CHRISTOPHER JOHN MOYCE
 Surveyor Ref: 22632-42429SP
 Subdivision No:
 Lengths are in metres. Reduction Ratio 1: 200



SP DRAFT
 ISSUE FOR REVIEW: 07-03-2016

10	20	30	40	50	60	70	80	90	100	110	120	130	140	150
----	----	----	----	----	----	----	----	----	-----	-----	-----	-----	-----	-----

PARKING LEVEL P1

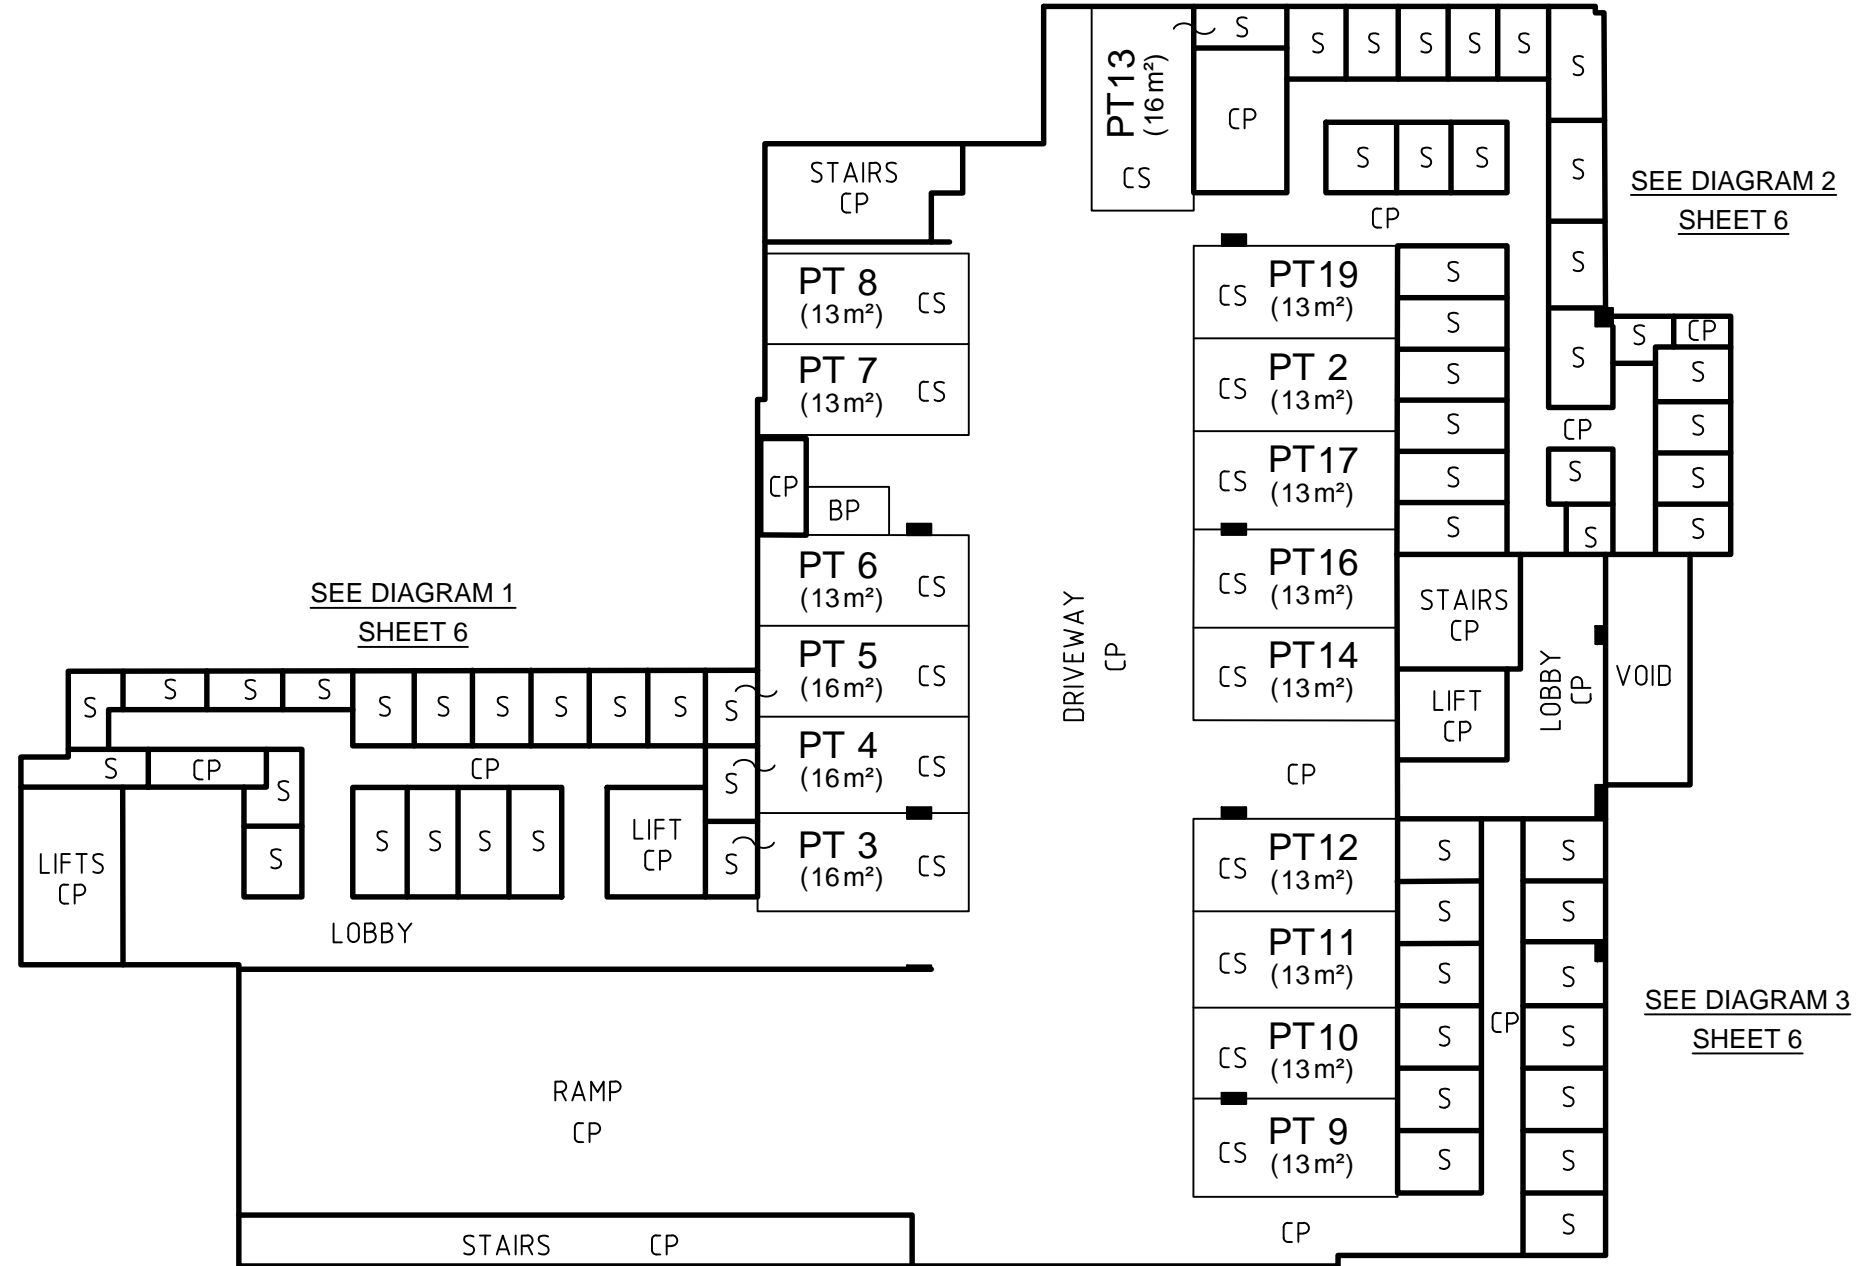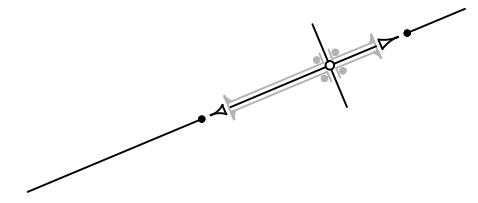

NOTES:

- BP ~ BICYCLE PARKING (CP)
- CP ~ COMMON PROPERTY
- CS ~ CAR SPACE
- S ~ STORE

"THIS IS A DRAFT STRATA PLAN PREPARED FOR CONTRACT PURPOSES ONLY.
FINAL DIMENSIONS, AREAS AND LAYOUTS ARE SUBJECT TO SURVEY".

Surveyor: CHRISTOPHER JOHN MOYCE
 Surveyor Ref: 22632-42429SP
 Subdivision No:
 Lengths are in metres. Reduction Ratio 1: 200



SP DRAFT
 ISSUE FOR REVIEW: 07-03-2016

10	20	30	40	50	60	70	80	90	100	110	120	130	140	150
----	----	----	----	----	----	----	----	----	-----	-----	-----	-----	-----	-----

PARKING LEVEL P3

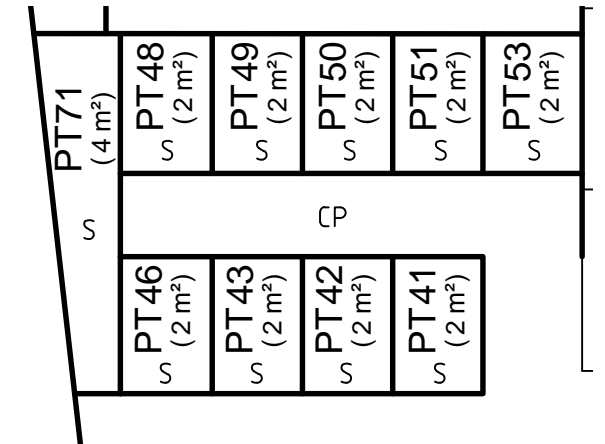
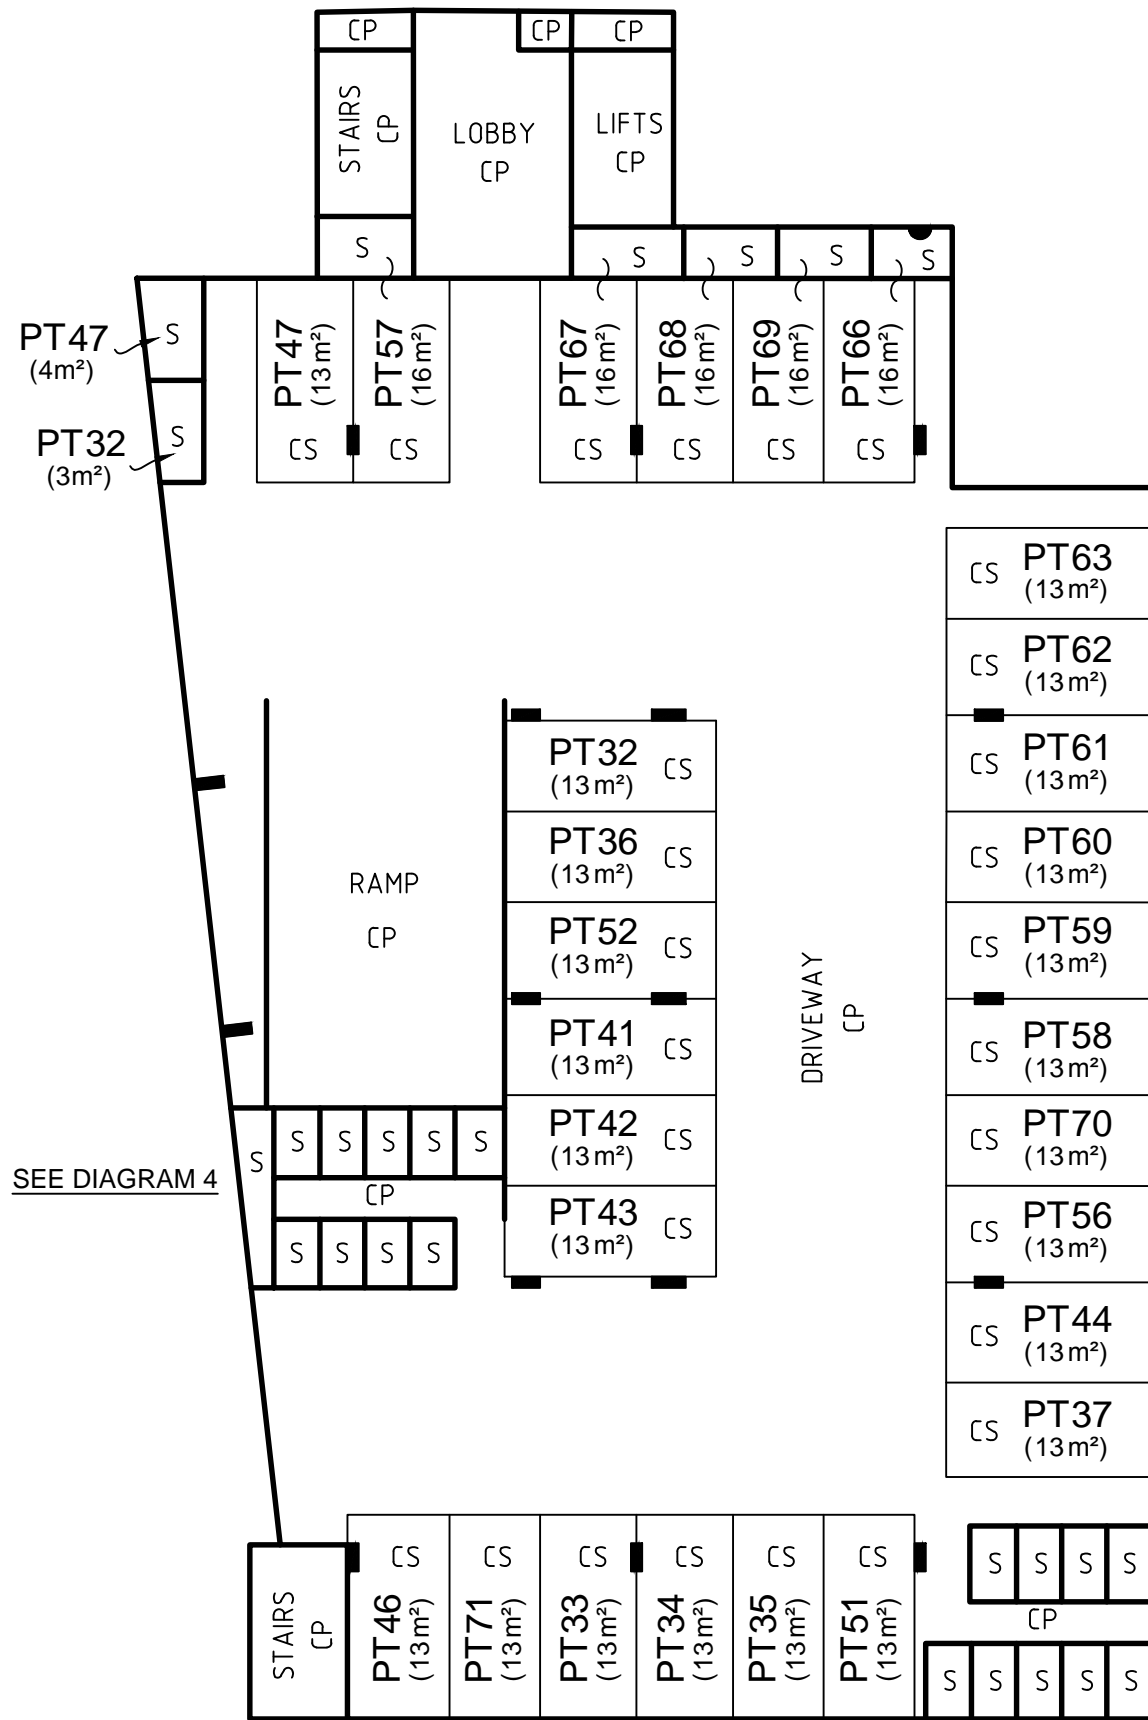
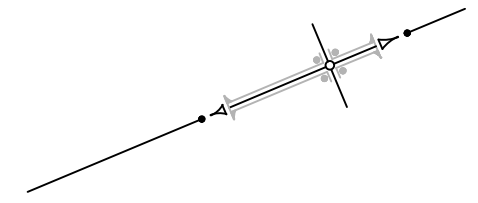


DIAGRAM 4 (SCALE 1:100)

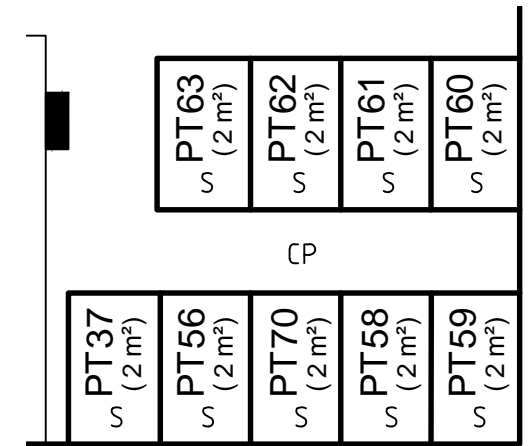


DIAGRAM 5 (SCALE 1:100)

SEE DIAGRAM 4

SEE DIAGRAM 5

NOTES:

- CP ~ COMMON PROPERTY
- CS ~ CAR SPACE
- S ~ STORE

"THIS IS A DRAFT STRATA PLAN PREPARED FOR CONTRACT PURPOSES ONLY. FINAL DIMENSIONS, AREAS AND LAYOUTS ARE SUBJECT TO SURVEY".

Surveyor: CHRISTOPHER JOHN MOYCE
 Surveyor Ref: 22632-42429SP
 Subdivision No:
 Lengths are in metres. Reduction Ratio 1: 200



SP DRAFT
 ISSUE FOR REVIEW: 07-03-2016

PARKING LEVEL P5

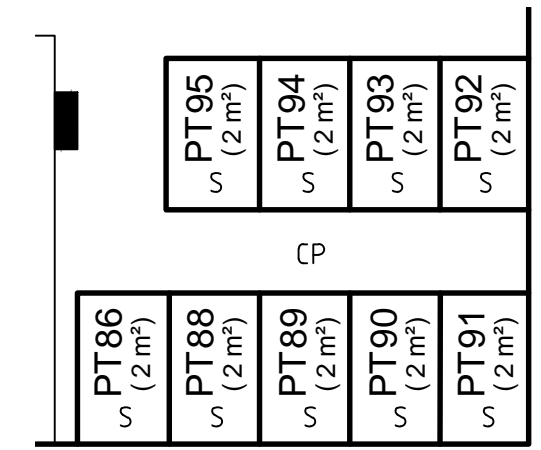
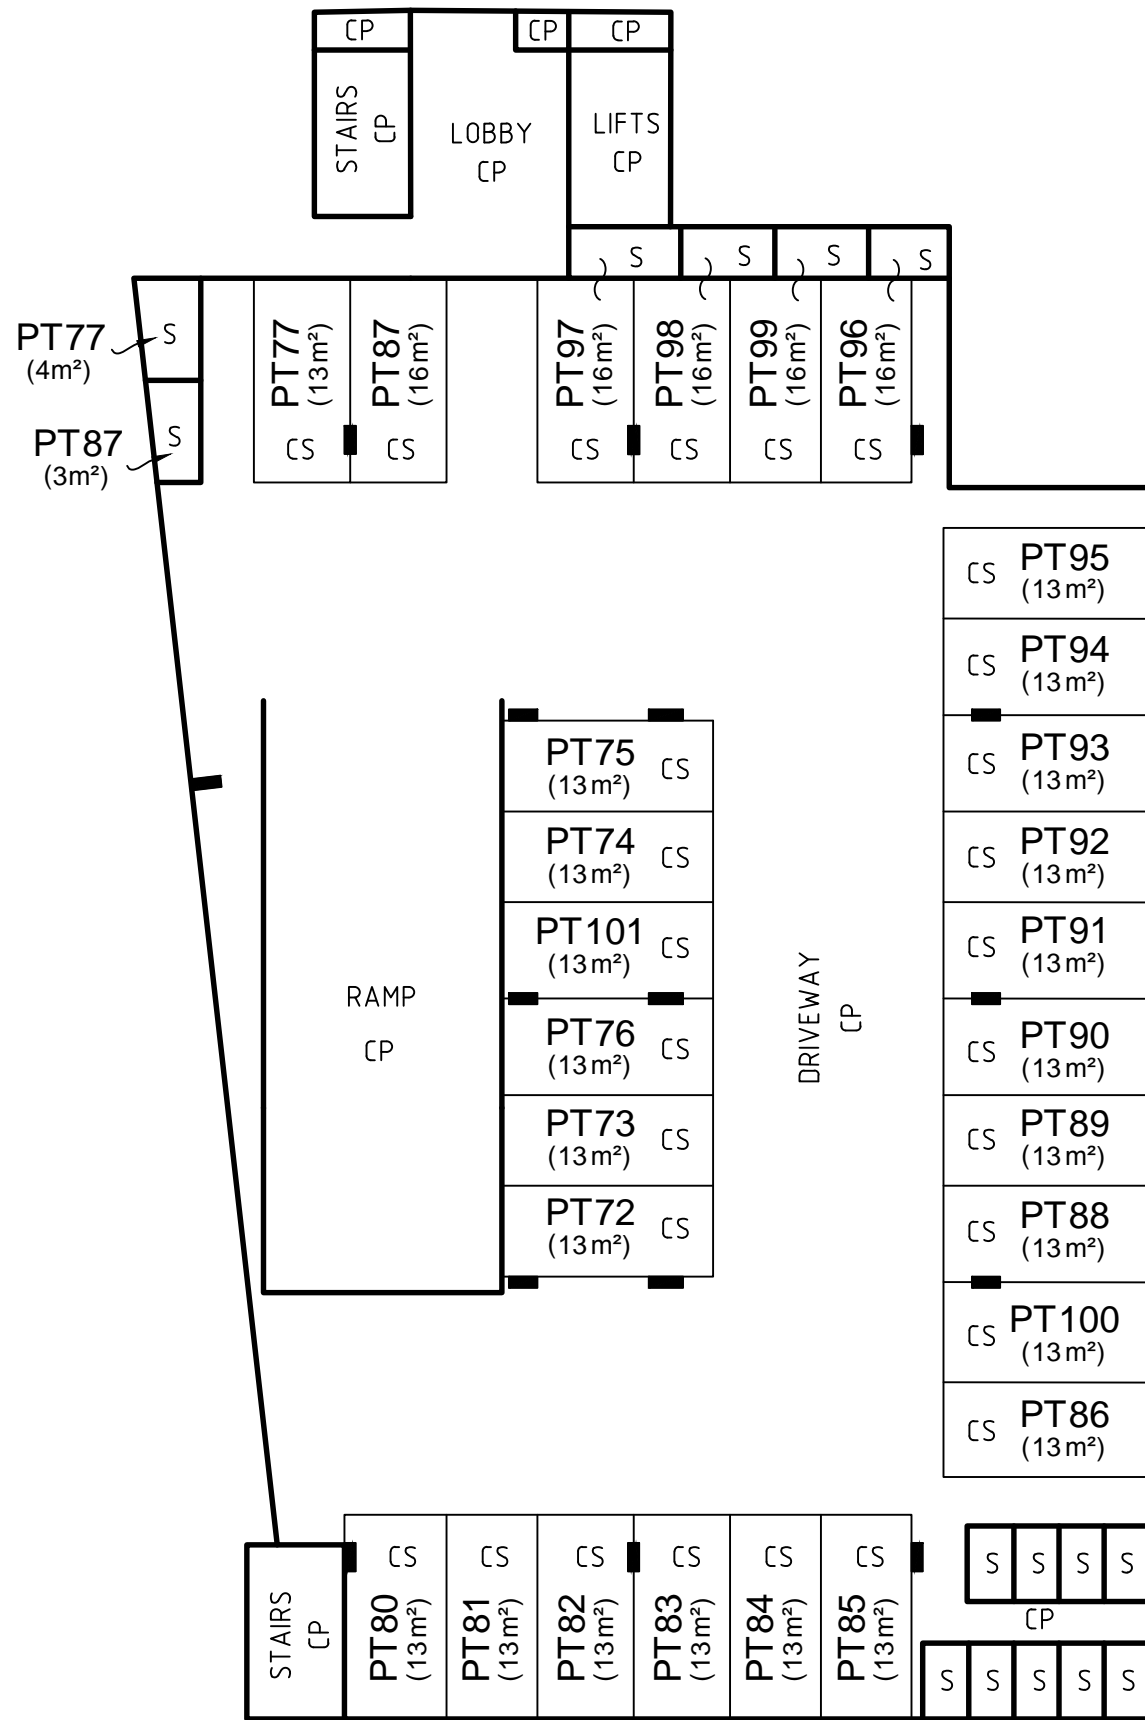
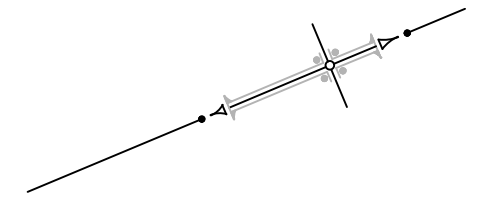


DIAGRAM 6
(SCALE 1:100)

SEE DIAGRAM 6

NOTES:
CP ~ COMMON PROPERTY
CS ~ CAR SPACE
S ~ STORE

"THIS IS A DRAFT STRATA PLAN PREPARED FOR CONTRACT PURPOSES ONLY.
FINAL DIMENSIONS, AREAS AND LAYOUTS ARE SUBJECT TO SURVEY".

Surveyor: CHRISTOPHER JOHN MOYCE
Surveyor Ref: 22632-42429SP
Subdivision No:
Lengths are in metres. Reduction Ratio 1: 200



SP DRAFT
ISSUE FOR REVIEW: 07-03-2016

10	20	30	40	50	60	70	80	90	100	110	120	130	140	150
----	----	----	----	----	----	----	----	----	-----	-----	-----	-----	-----	-----

PARKING LEVEL P1
(STORE DIAGRAMS)

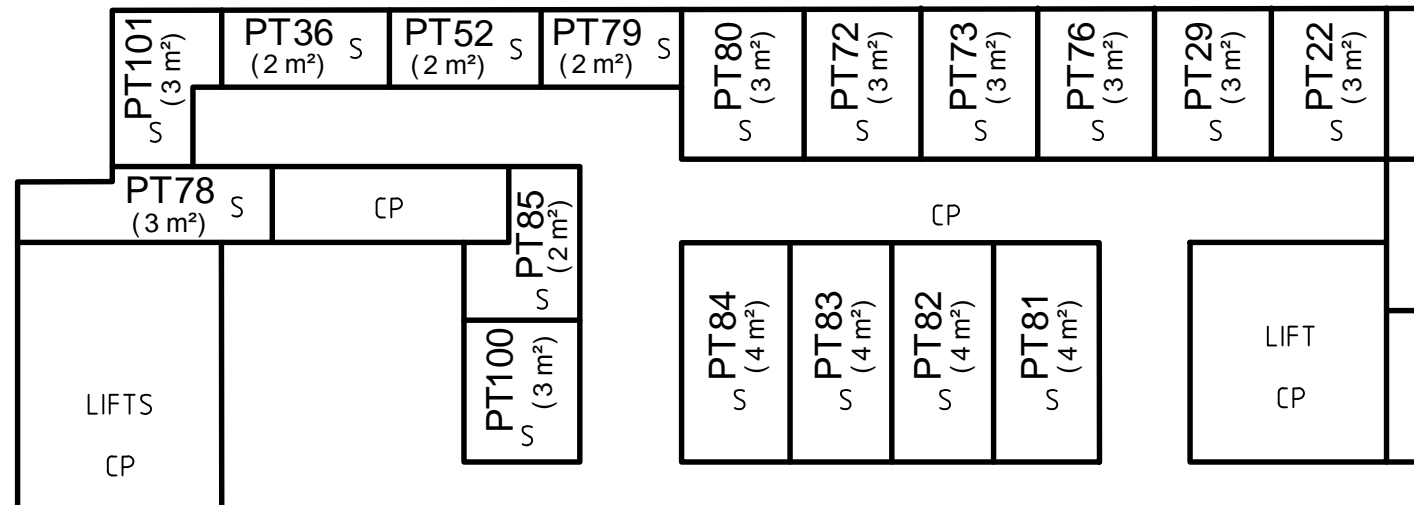
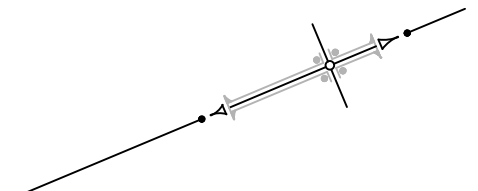


DIAGRAM 1

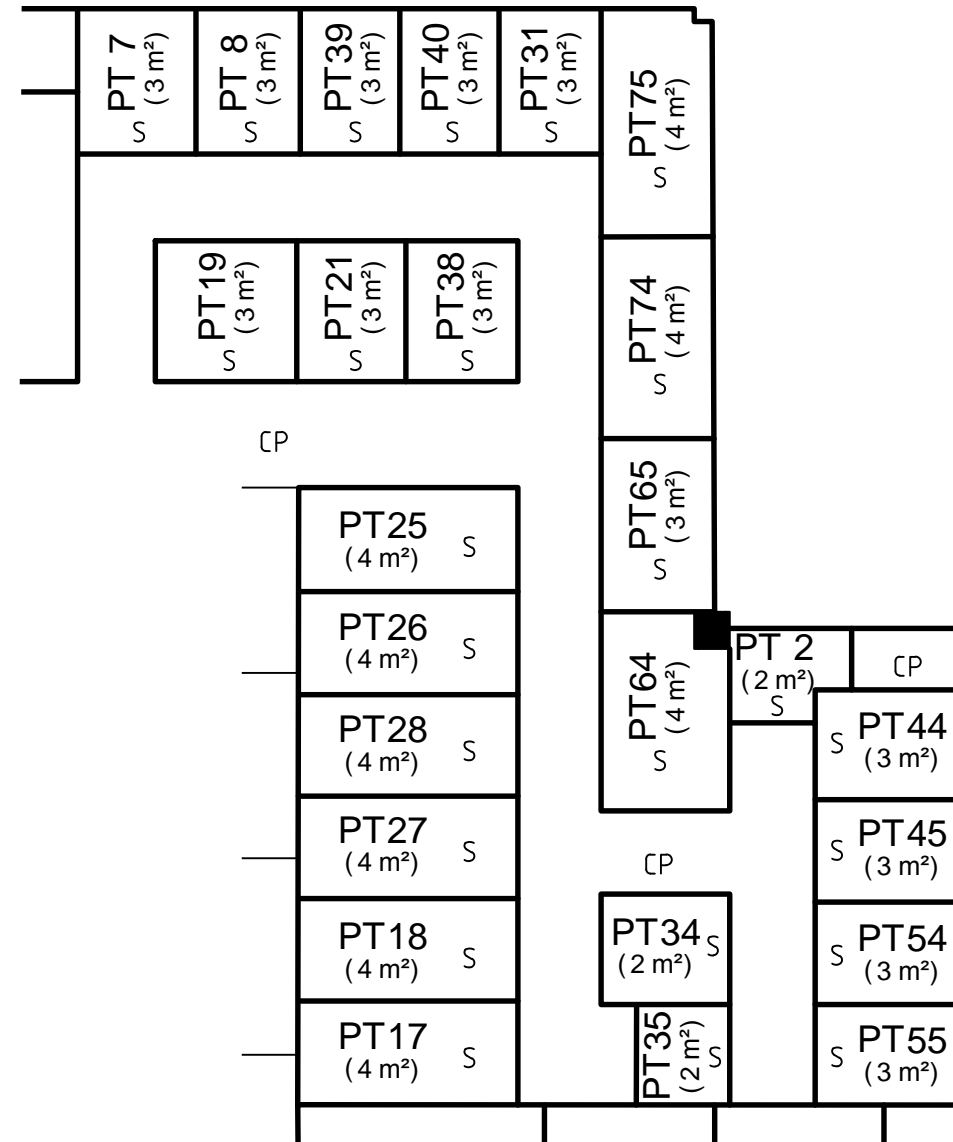


DIAGRAM 2

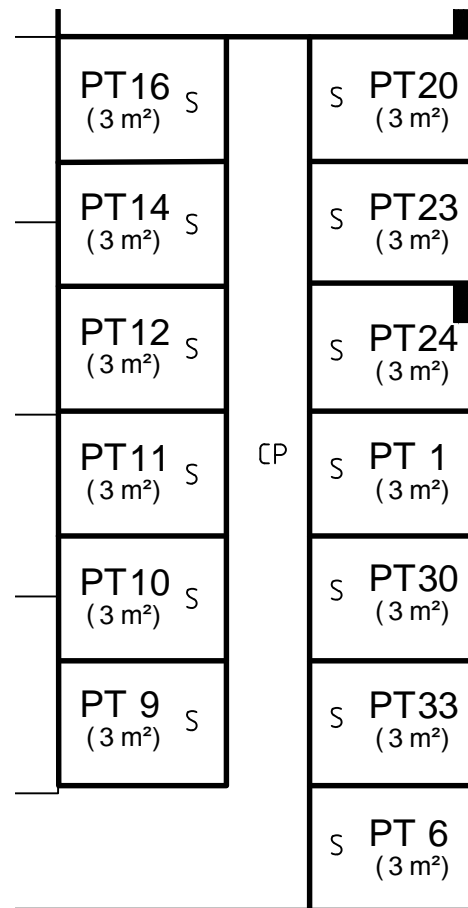


DIAGRAM 3

NOTES:

CP ~ COMMON PROPERTY
S ~ STORE



"THIS IS A DRAFT STRATA PLAN PREPARED FOR CONTRACT PURPOSES ONLY.
FINAL DIMENSIONS, AREAS AND LAYOUTS ARE SUBJECT TO SURVEY".

Surveyor: CHRISTOPHER JOHN MOYCE
Surveyor Ref: 22632-42429SP
Subdivision No:
Lengths are in metres. Reduction Ratio 1: 100

Registered:
LTS
LOCKLEY
Registered Surveyors NSW
www.ltsl.com.au

SP DRAFT
ISSUE FOR REVIEW: 07-03-2016

BUILDING A

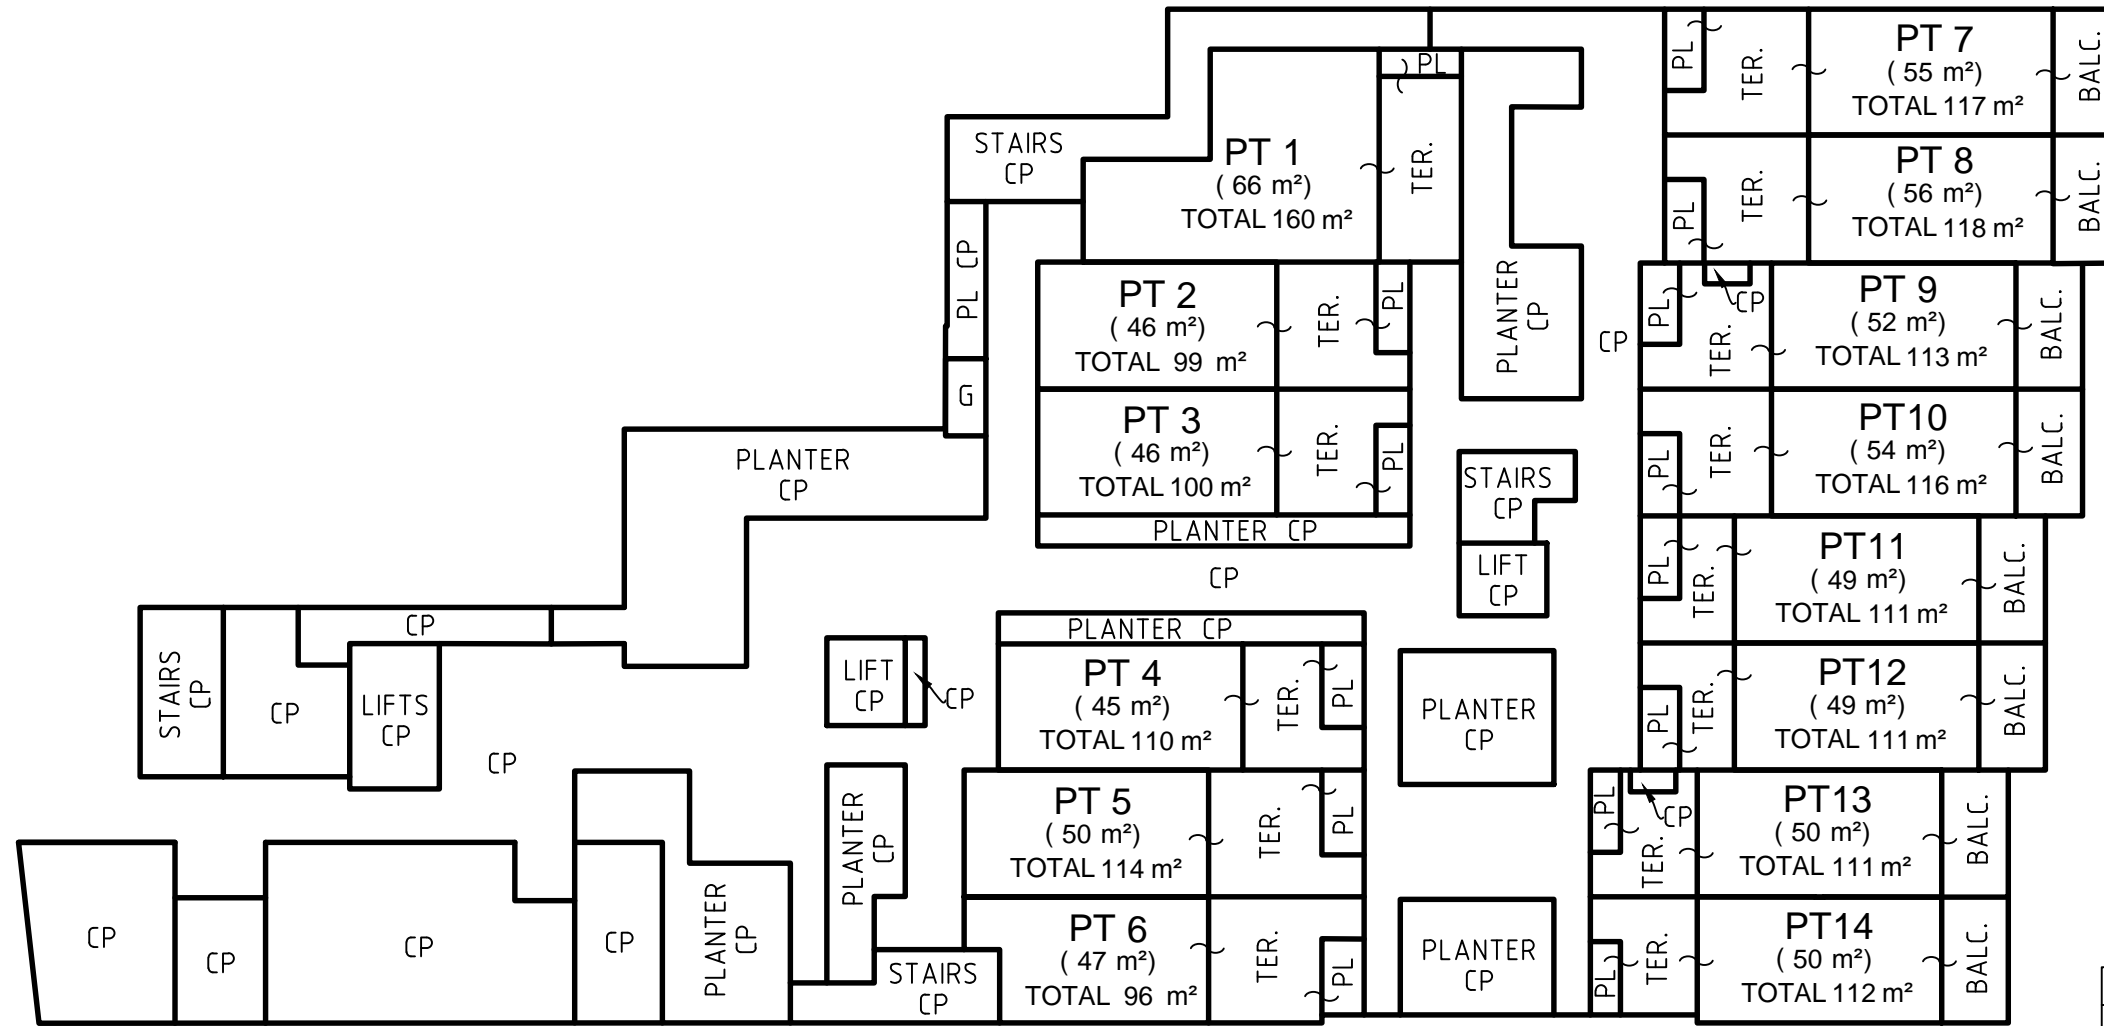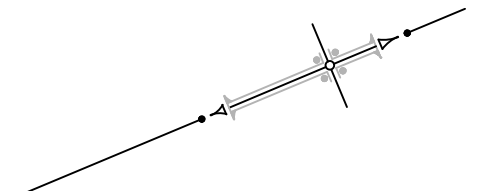

LEVEL 2

Lot	Unit	External	Parking	Store
1	114	17	26	3
2	68	16	13	2
3	68	16	13	3
4	79	15	13	3
5	79	19	13	3
6	61	19	13	3
7	76	25	13	3
8	77	25	13	3
9	75	22	13	3
10	77	23	13	3
11	77	18	13	3
12	77	18	13	3
13	76	19	13	3
14	76	20	13	3

NOTES:

- BALC. ~ BALCONY
- CP ~ COMMON PROPERTY
- G ~ GARBAGE (CP)
- PL ~ PLANTER
- TER. ~ TERRACE

FOR CLARITY DUCTS AND COLUMNS HAVE NOT BEEN SHOWN



"THIS IS A DRAFT STRATA PLAN PREPARED FOR CONTRACT PURPOSES ONLY.
FINAL DIMENSIONS, AREAS AND LAYOUTS ARE SUBJECT TO SURVEY".

Surveyor: CHRISTOPHER JOHN MOYCE
 Surveyor Ref: 22632-42429SP
 Subdivision No:
 Lengths are in metres. Reduction Ratio 1: 250



SP DRAFT
 ISSUE FOR REVIEW: 07-03-2016

BUILDING A

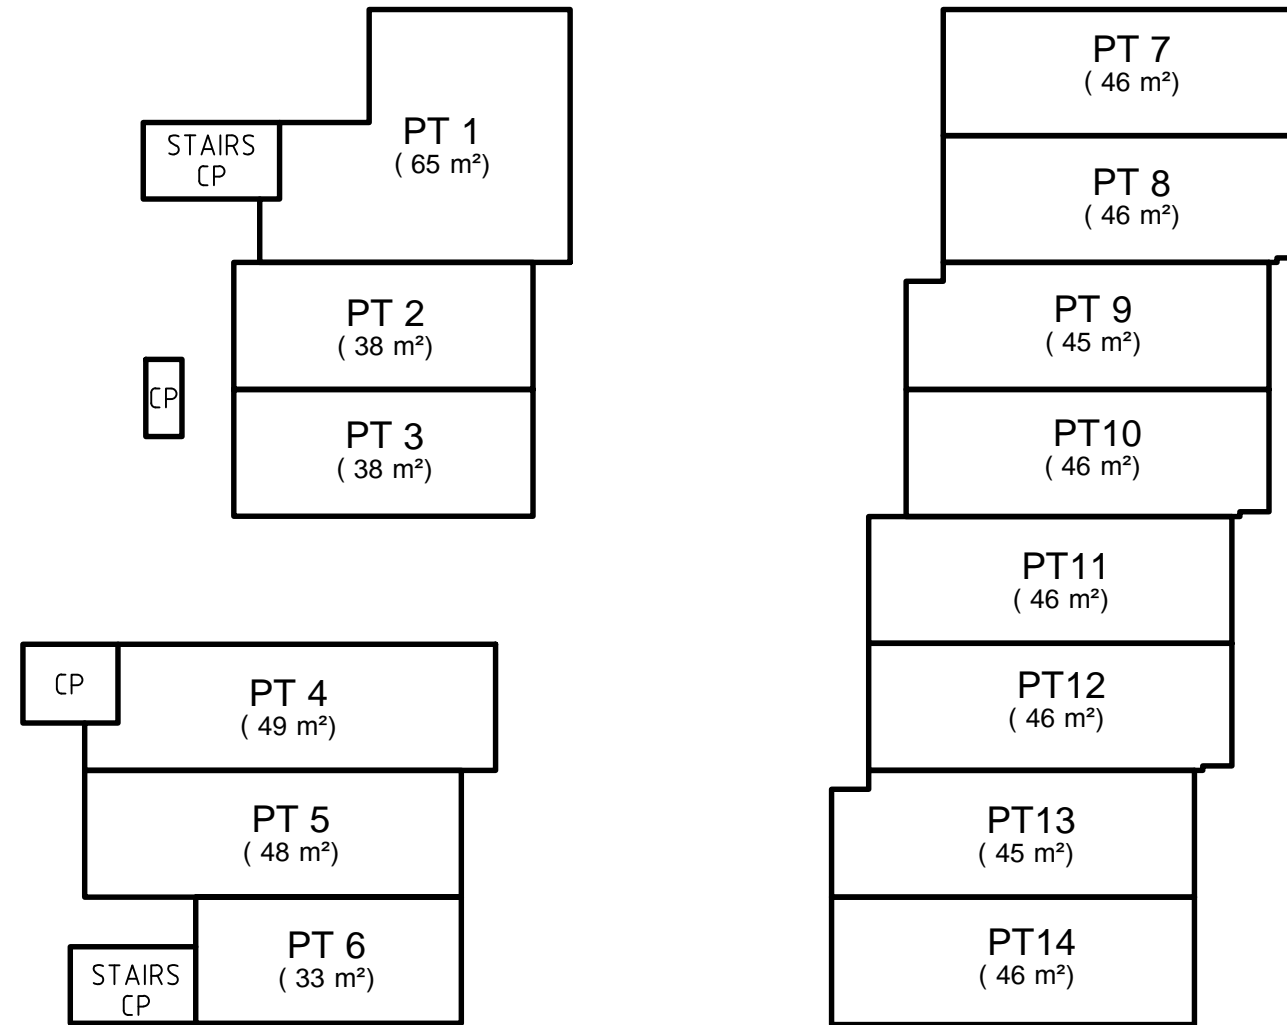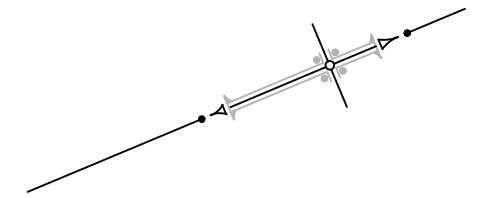

LEVEL 3

(THIS BUILDING DOES NOT HAVE A LEVEL 4)

NOTES:

CP ~ COMMON PROPERTY

FOR CLARITY DUCTS AND COLUMNS HAVE NOT BEEN SHOWN

"THIS IS A DRAFT STRATA PLAN PREPARED FOR CONTRACT PURPOSES ONLY.
FINAL DIMENSIONS, AREAS AND LAYOUTS ARE SUBJECT TO SURVEY".



Surveyor: CHRISTOPHER JOHN MOYCE
Surveyor Ref: 22632-42429SP
Subdivision No:
Lengths are in metres. Reduction Ratio 1: 250

Registered:
LTS
LOCKLEY
Registered Surveyors NSW
www.ltsl.com.au

SP DRAFT
ISSUE FOR REVIEW: 07-03-2016


10	20	30	40	50	60	70	80	90	100	110	120	130	140	150
----	----	----	----	----	----	----	----	----	-----	-----	-----	-----	-----	-----

BUILDING A

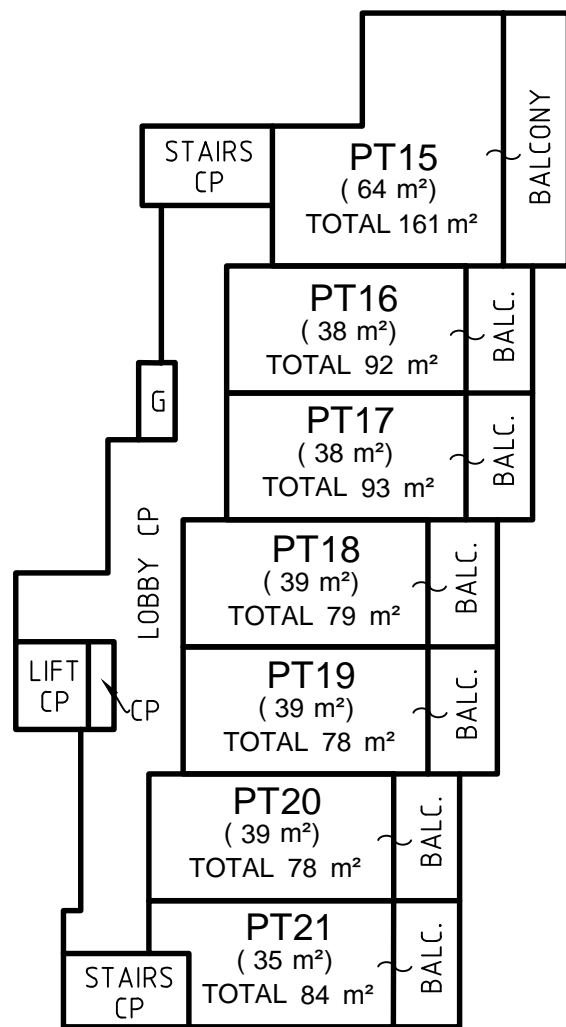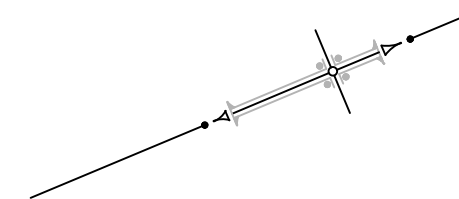


LEVEL 5


(THIS BUILDING DOES NOT HAVE A LEVEL 4)

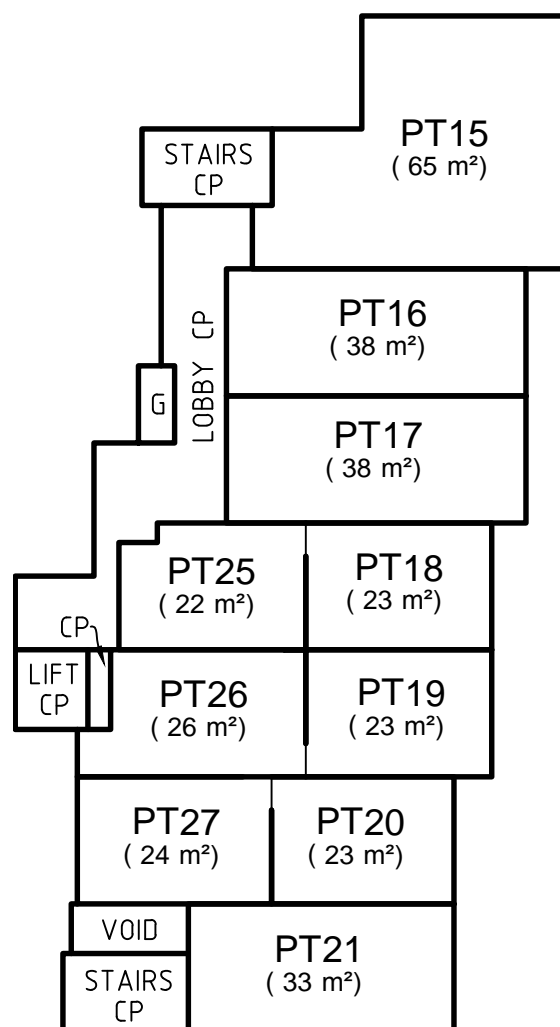

LEVEL 6

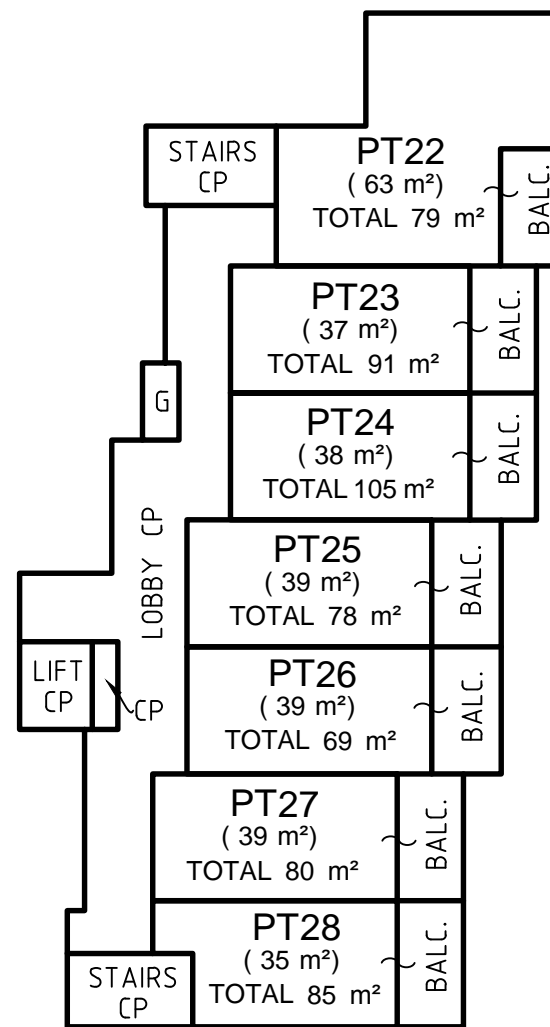

LEVEL 7

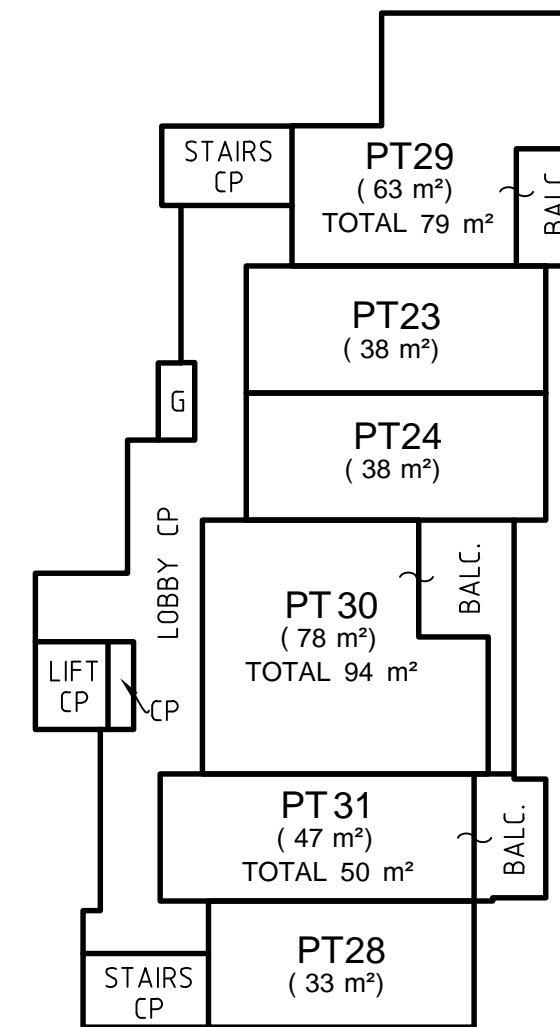

LEVEL 8

NOTES:

BALC. ~ BALCONY
 CP ~ COMMON PROPERTY
 G ~ GARBAGE (CP)

FOR CLARITY DUCTS AND COLUMNS HAVE NOT BEEN SHOWN

"THIS IS A DRAFT STRATA PLAN PREPARED FOR CONTRACT PURPOSES ONLY.
 FINAL DIMENSIONS, AREAS AND LAYOUTS ARE SUBJECT TO SURVEY".

Lot	Unit	Balcony	Parking	Store
15	114	15	26	6
16	68	8	13	3
17	68	8	13	4
18	54	8	13	4
19	54	8	13	3
20	54	8	13	3
21	60	8	13	3

Lot	Unit	Balcony	Parking	Store
22	56	7	13	3
23	68	7	13	3
24	68	8	26	3
25	53	8	13	4
26	57	8	0	4
27	55	8	13	4
28	60	8	13	4

Lot	Unit	Balcony	Parking	Store
29	56	7	13	3
30	65	13	13	3
31	40	7	0	3



Surveyor: CHRISTOPHER JOHN MOYCE
 Surveyor Ref: 22632-42429SP
 Subdivision No:
 Lengths are in metres. Reduction Ratio 1: 250



SP DRAFT

ISSUE FOR REVIEW: 07-03-2016

BUILDING B

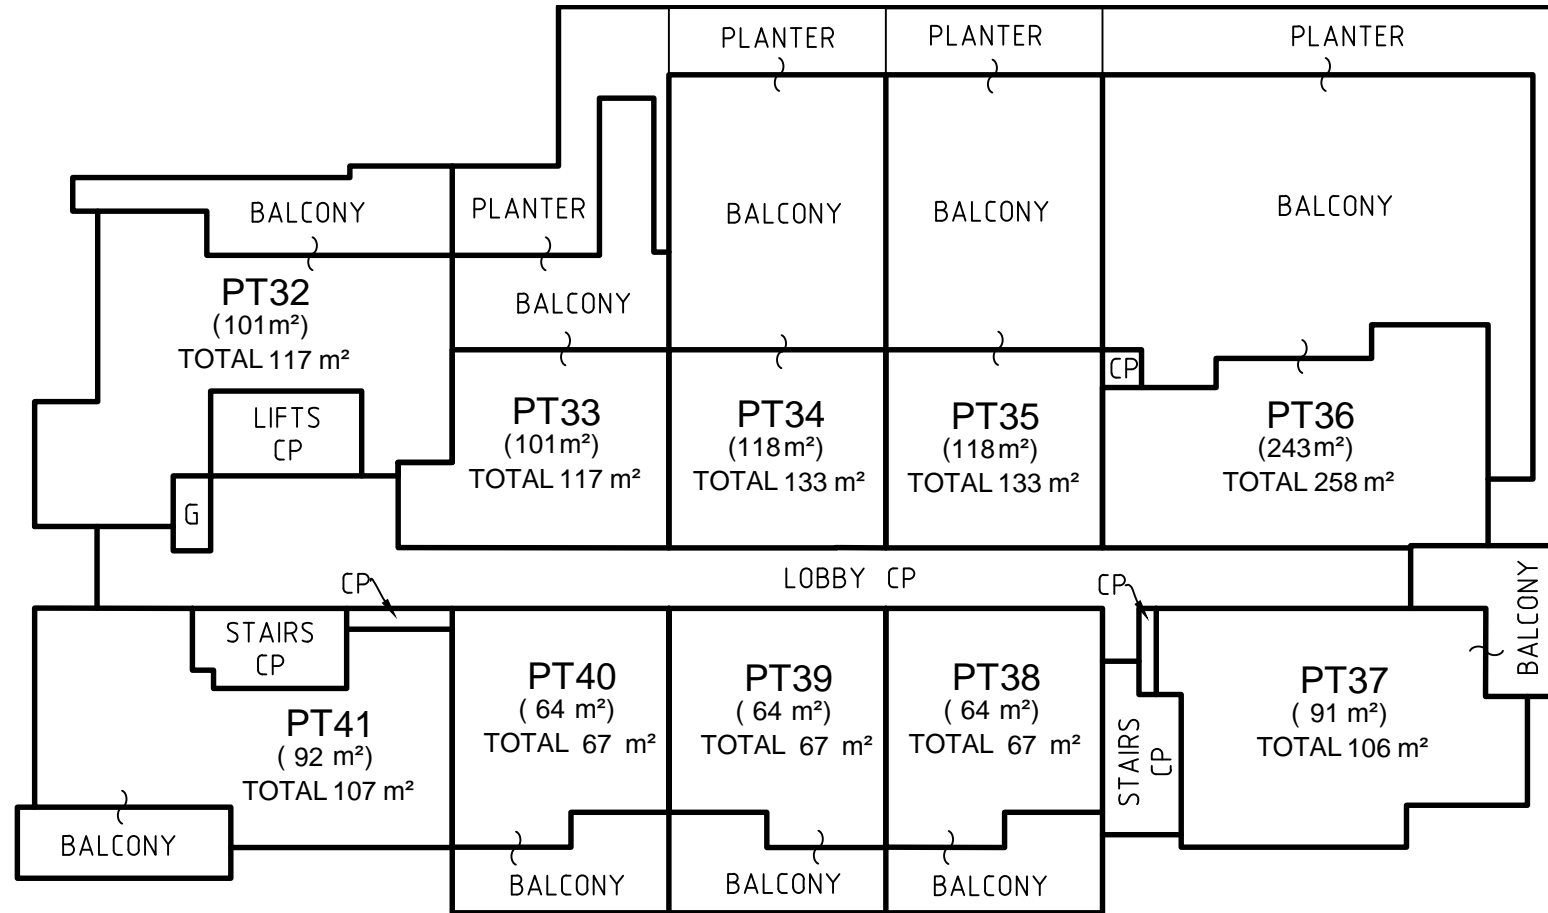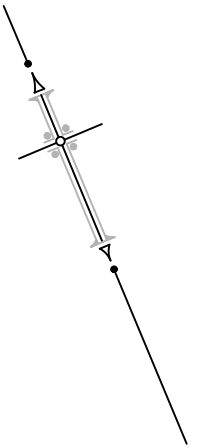

LEVEL 6

Lot	Unit	External	Parking	Store
32	82	19	13	3
33	48	53	13	3
34	43	75	13	2
35	43	75	13	2
36	75	168	13	2
37	78	13	13	2
38	50	14	0	3
39	50	14	0	3
40	50	14	0	3
41	79	13	13	2

NOTES:

CP ~ COMMON PROPERTY
G ~ GARBAGE (CP)




FOR CLARITY DUCTS AND COLUMNS HAVE NOT BEEN SHOWN

"THIS IS A DRAFT STRATA PLAN PREPARED FOR CONTRACT PURPOSES ONLY.
FINAL DIMENSIONS, AREAS AND LAYOUTS ARE SUBJECT TO SURVEY".

Surveyor: CHRISTOPHER JOHN MOYCE
Surveyor Ref: 22632-42429SP
Subdivision No:
Lengths are in metres. Reduction Ratio 1: 250



SP DRAFT
ISSUE FOR REVIEW: 07-03-2016

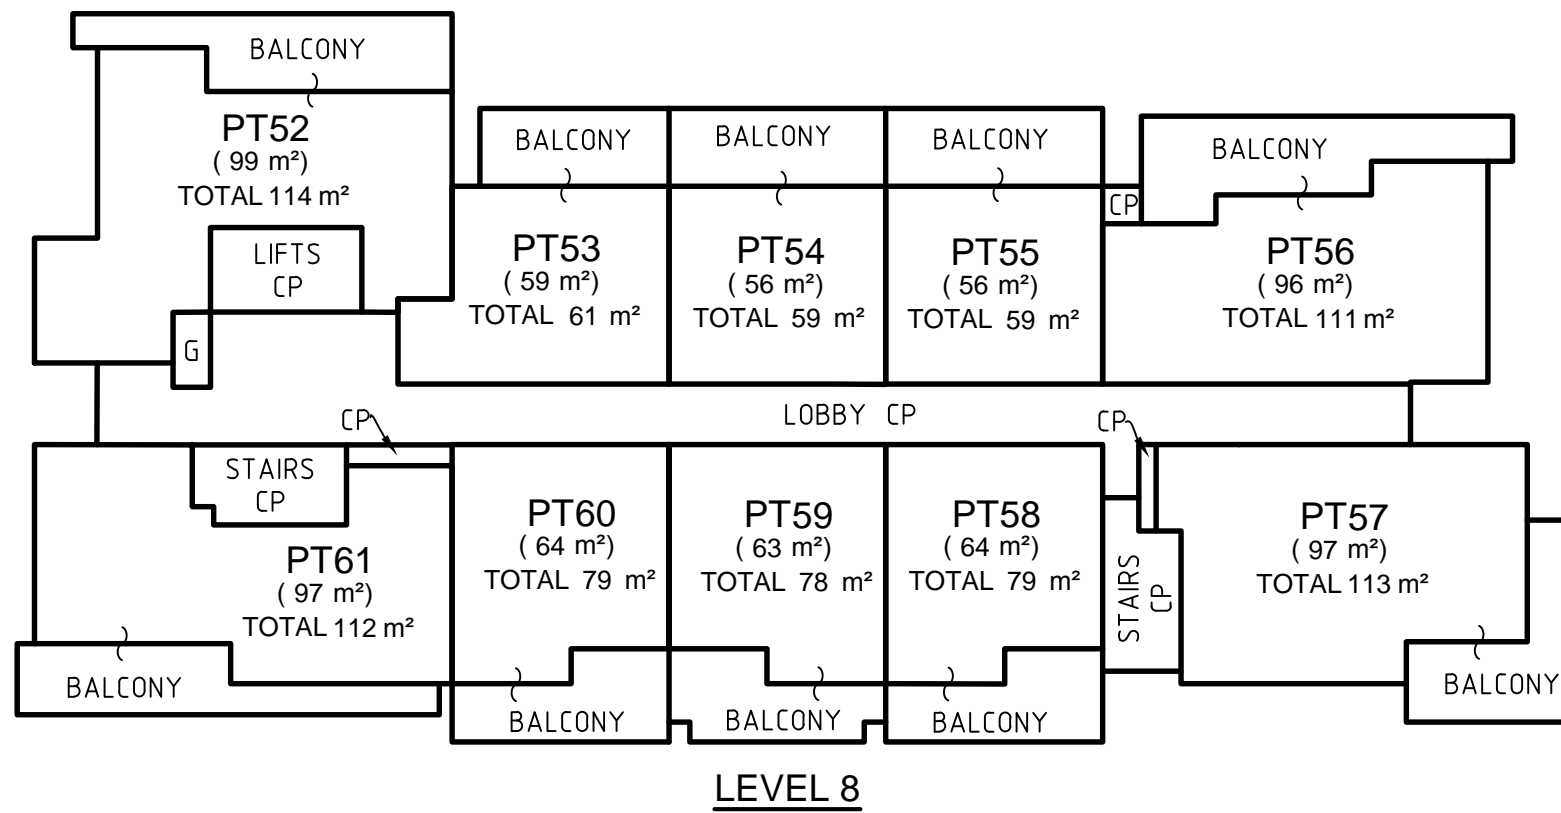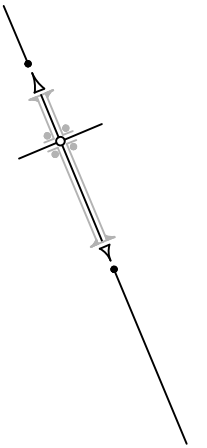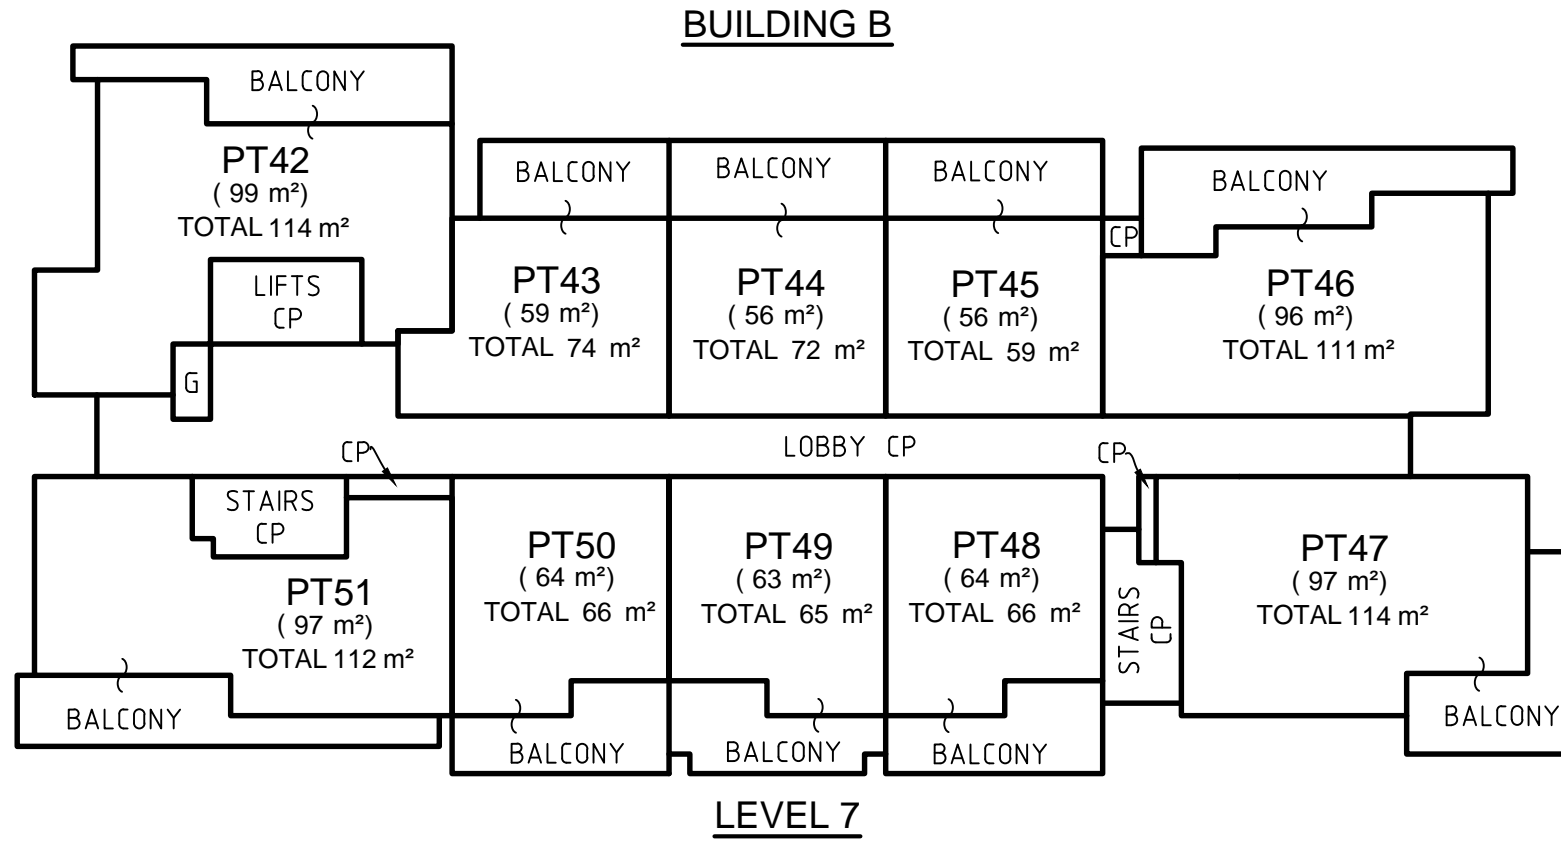

Lot	Unit	Balcony	Parking	Store
42	82	17	13	2
43	48	11	13	2
44	43	13	13	3
45	43	13	0	3
46	75	21	13	2
47	82	15	13	4
48	50	14	0	2
49	50	13	0	2
50	50	14	0	2
51	79	18	13	2
52	82	17	13	2
53	48	11	0	2
54	43	13	0	3
55	43	13	0	3
56	75	21	13	2
57	82	15	13	3
58	50	14	13	2
59	50	13	13	2
60	50	14	13	2
61	79	18	13	2

NOTES:

CP ~ COMMON PROPERTY
G ~ GARBAGE (CP)




FOR CLARITY DUCTS AND COLUMNS HAVE NOT BEEN SHOWN

"THIS IS A DRAFT STRATA PLAN PREPARED FOR CONTRACT PURPOSES ONLY.
FINAL DIMENSIONS, AREAS AND LAYOUTS ARE SUBJECT TO SURVEY".

Surveyor: CHRISTOPHER JOHN MOYCE
Surveyor Ref: 22632-42429SP
Subdivision No:
Lengths are in metres. Reduction Ratio 1: 250



SP DRAFT
ISSUE FOR REVIEW: 07-03-2016

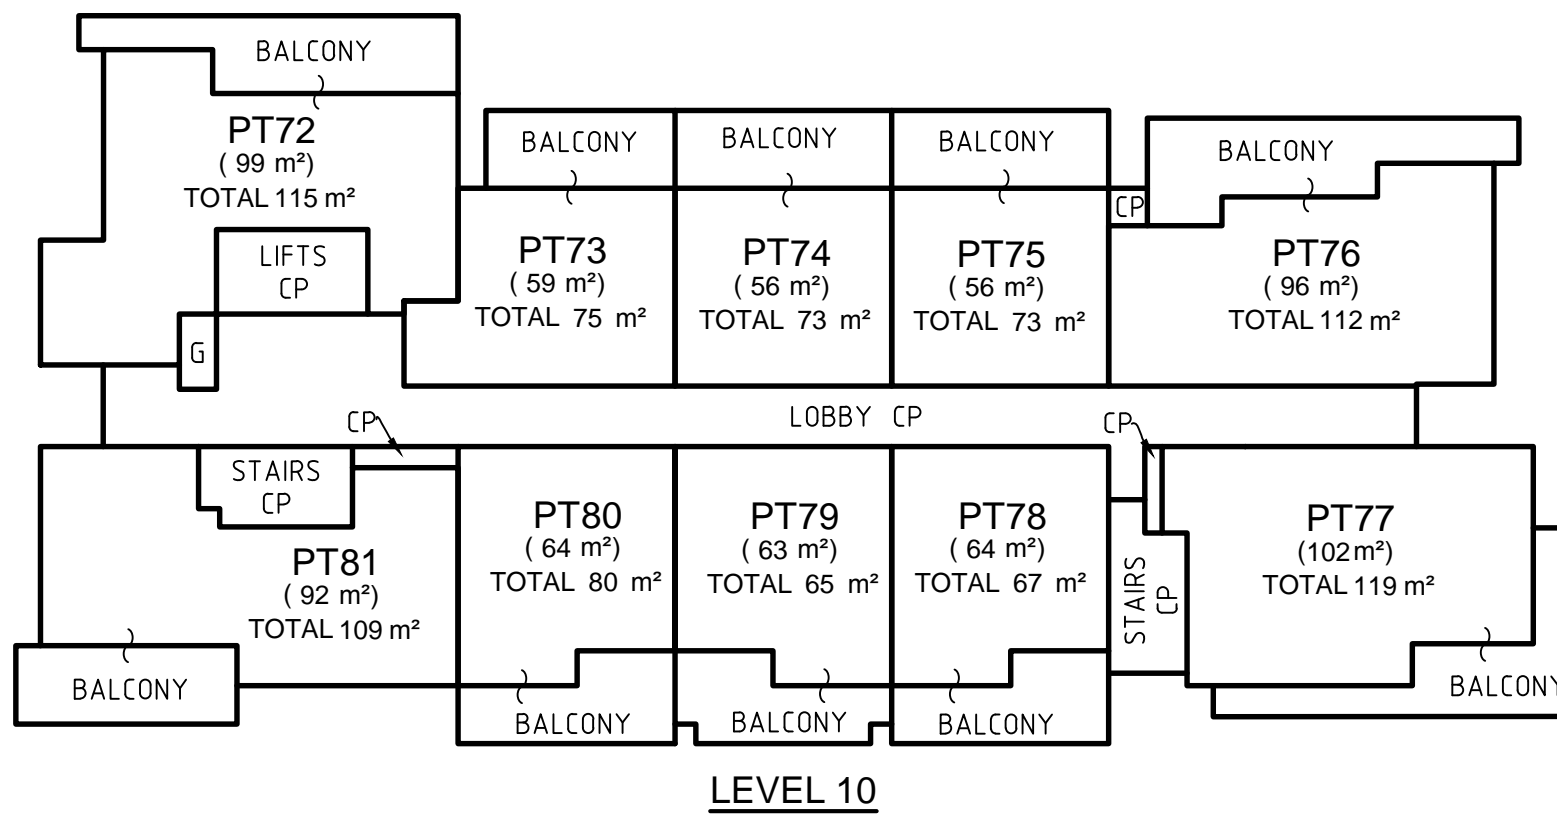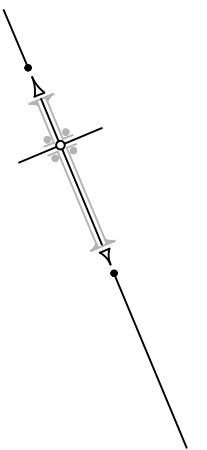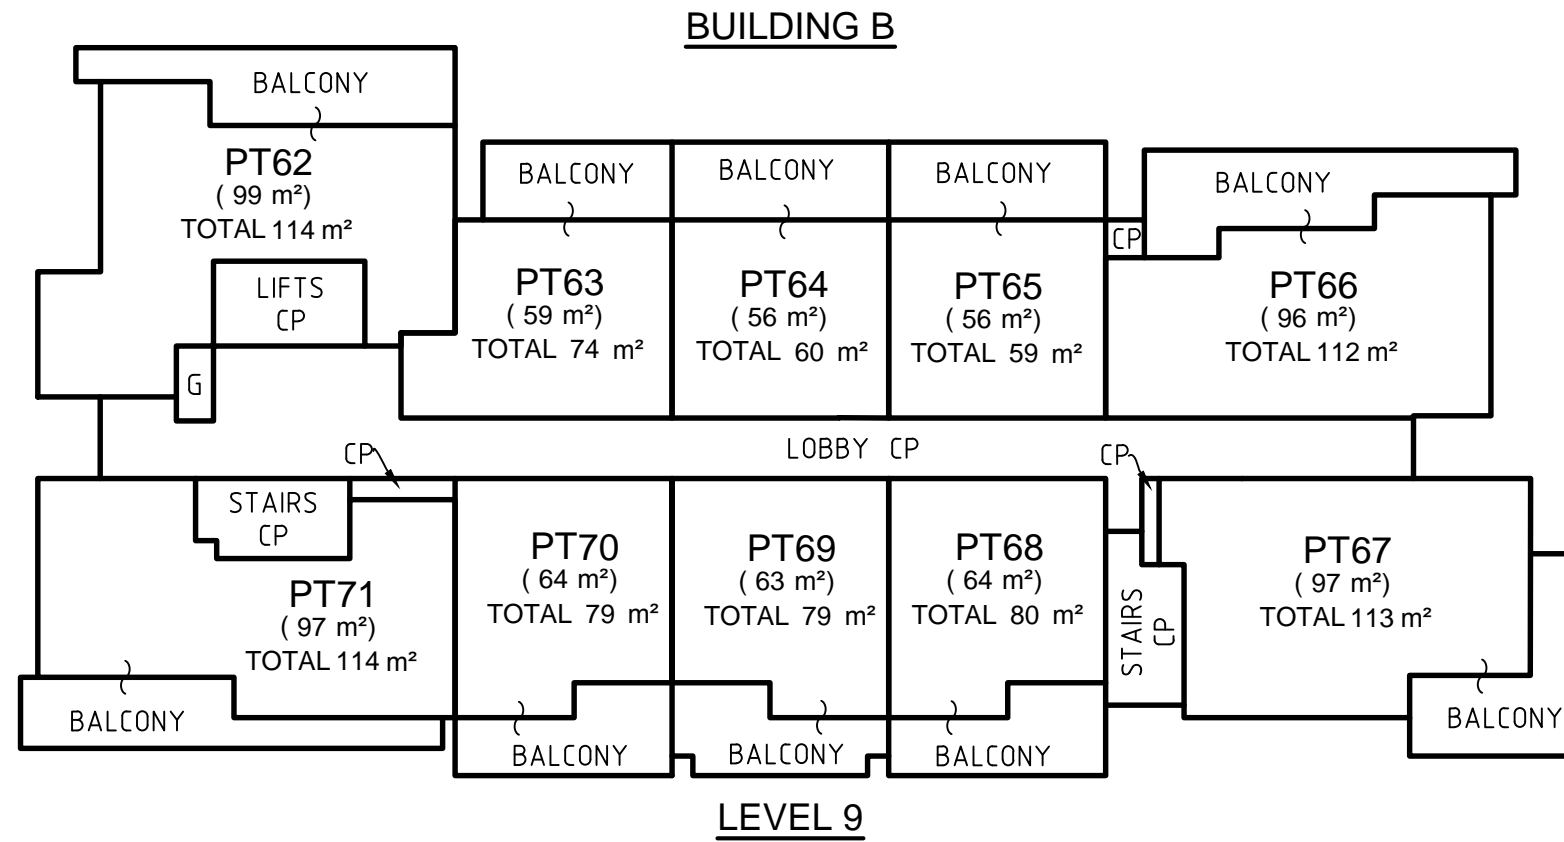

Lot	Unit	Balcony	Parking	Store
62	82	17	13	2
63	48	11	13	2
64	43	13	0	4
65	43	13	0	3
66	75	21	13	3
67	82	15	13	3
68	50	14	13	3
69	50	13	13	3
70	50	14	13	2
71	79	18	13	4
72	82	17	13	3
73	48	11	13	3
74	43	13	13	4
75	43	13	13	4
76	75	21	13	3
77	82	20	13	4
78	50	14	0	3
79	50	13	0	2
80	50	14	13	3
81	79	13	13	4

NOTES:

CP ~ COMMON PROPERTY
G ~ GARBAGE (CP)




FOR CLARITY DUCTS AND COLUMNS HAVE NOT BEEN SHOWN

"THIS IS A DRAFT STRATA PLAN PREPARED FOR CONTRACT PURPOSES ONLY.
FINAL DIMENSIONS, AREAS AND LAYOUTS ARE SUBJECT TO SURVEY".

Surveyor: CHRISTOPHER JOHN MOYCE
Surveyor Ref: 22632-42429SP
Subdivision No:
Lengths are in metres. Reduction Ratio 1: 250



SP DRAFT
ISSUE FOR REVIEW: 07-03-2016

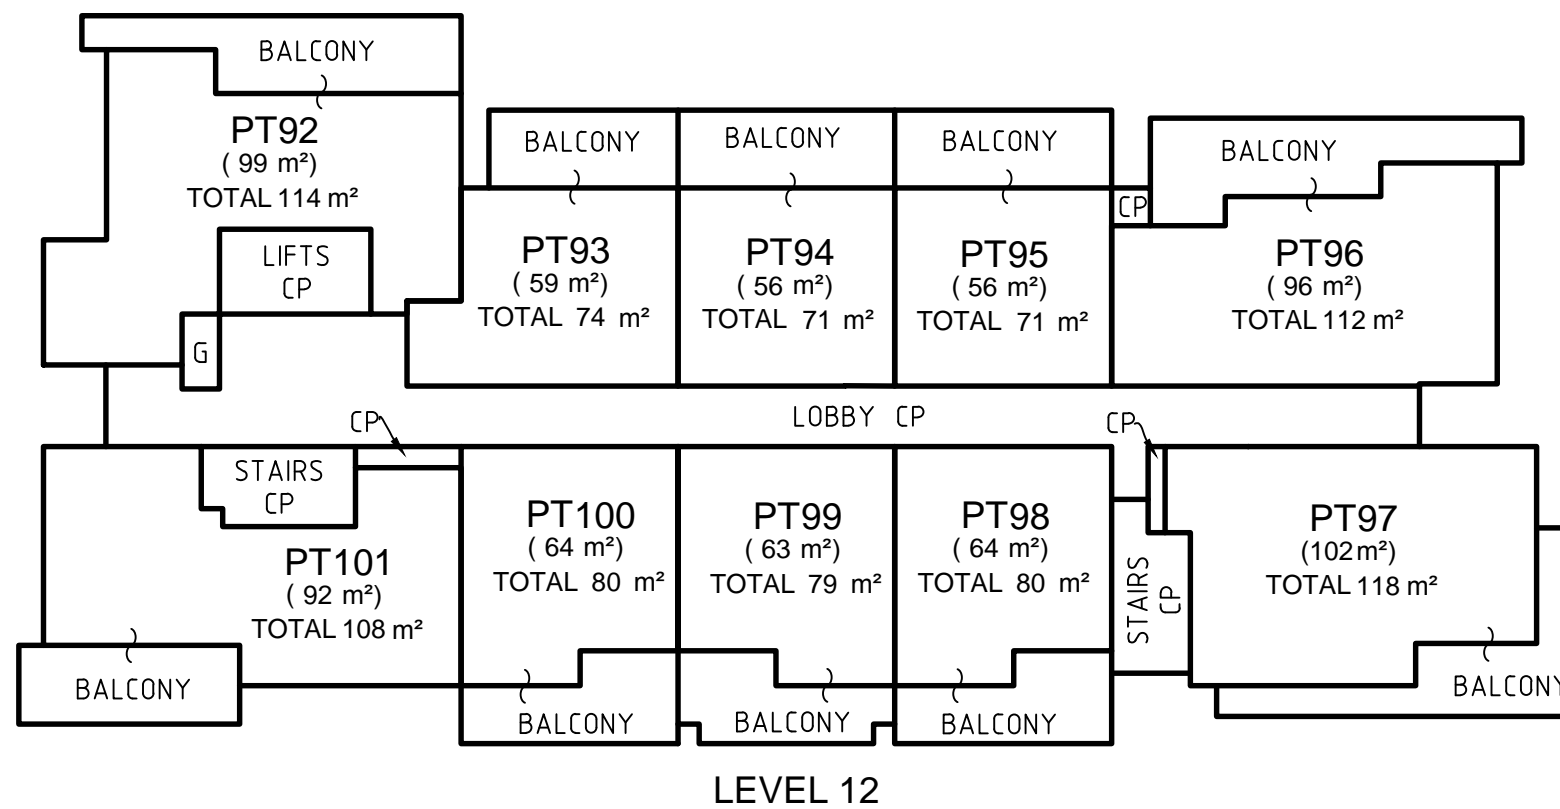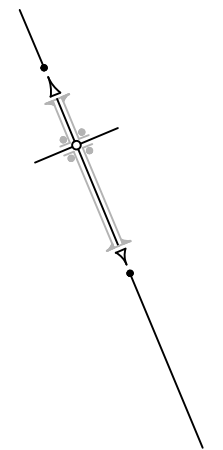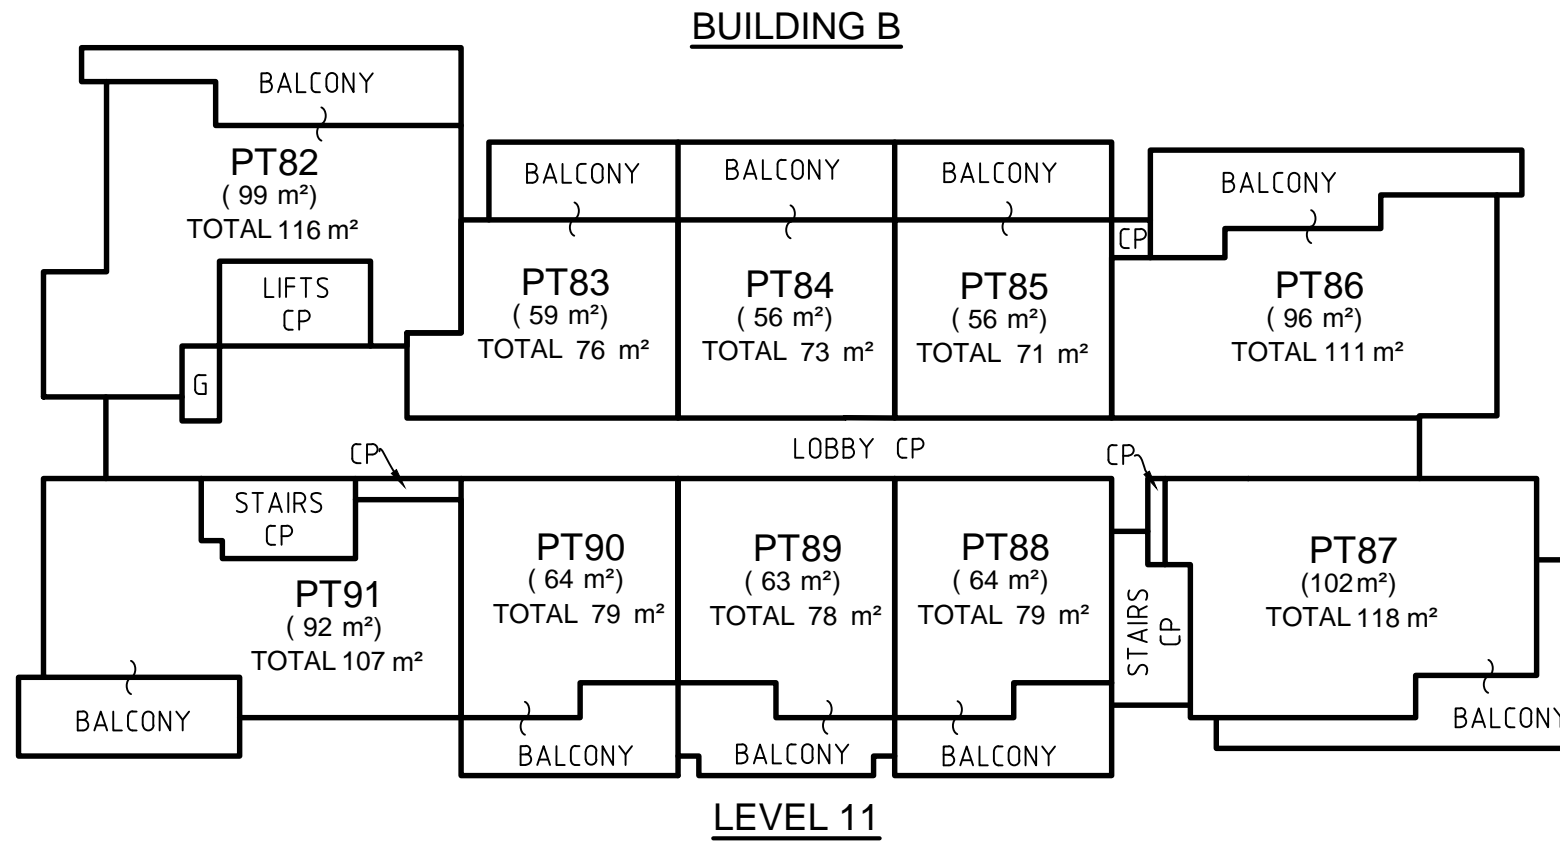

Lot	Unit	Balcony	Parking	Store
82	82	17	13	4
83	48	11	13	4
84	43	13	13	4
85	43	13	13	2
86	75	21	13	2
87	82	20	13	3
88	50	14	13	2
89	50	13	13	2
90	50	14	13	2
91	79	13	13	2
92	82	17	13	2
93	48	11	13	2
94	43	13	13	2
95	43	13	13	2
96	75	21	13	3
97	82	20	13	3
98	50	14	13	3
99	50	13	13	3
100	50	14	13	3
101	79	13	13	3

NOTES:

CP ~ COMMON PROPERTY
G ~ GARBAGE (CP)

FOR CLARITY DUCTS AND COLUMNS HAVE NOT BEEN SHOWN

"THIS IS A DRAFT STRATA PLAN PREPARED FOR CONTRACT PURPOSES ONLY.
FINAL DIMENSIONS, AREAS AND LAYOUTS ARE SUBJECT TO SURVEY".

Surveyor: CHRISTOPHER JOHN MOYCE
Surveyor Ref: 22632-42429SP
Subdivision No:
Lengths are in metres. Reduction Ratio 1: 250



SP DRAFT
ISSUE FOR REVIEW: 07-03-2016